

CONCESSIONS KITCHEN BID SPECIFICATIONS

CONTRACTUAL DOCUMENTS, GENERAL CONDITIONS, SPECIAL  
REVISIONS AND TECHNICAL SPECIFICATIONS FOR THE LAND  
CONCESSIONS KITCHEN APPLIANCE PURCHASE AND INSTALLATION

CITY OF SARALAND, ALABAMA

JULY 2024

## TABLE OF CONTENTS

Invitation to Bid

Bid Specifications

Bid Form

Special Conditions

Instructions to Bidders and General Conditions

Affidavit of Contractor or Direct Vendor

Notice of Award (Sample)

Performance Bond (Sample)

Labor and Materials Bond (Sample)

Contracts (Sample)

Notice to Proceed (Sample)

Waiver and Release of Lien (Sample)

## **PUBLIC NOTICE REQUEST FOR BIDS**

Sealed bids will be received, opened and read allowed in public session for the land concessions kitchen appliance purchase and installation for the City of Saraland, Alabama at 6:00 p.m. on Monday, September 9, 2024 at the City Hall Municipal Complex located at 943 Saraland Boulevard South, Saraland, Alabama.

Proposal specifications may be obtained from Saraland City Hall, 943 Saraland Boulevard South, Saraland, Alabama, Monday through Friday from 8:00 a.m. until 5:00 p.m. or may be downloaded from the City's website at [www.saraland.org](http://www.saraland.org).

Sealed proposals may be mailed or delivered directly to the City of Saraland prior to public meeting and opening. All sealed proposals must be clearly and legibly marked "SEALED PROPSAL," the proposers name, the project name, and the opening date and time. Contact Judi Smith at 251-375-5353 or [jsmith@saraland.org](mailto:jsmith@saraland.org) with any questions.

Sealed proposals must be mailed to the following address:

City of Saraland  
Attention: City Clerk  
943 Saraland Boulevard South  
Saraland, Alabama 36571

Or

Hand delivered to

City of Saraland  
Attention: City Clerk  
943 Saraland Boulevard South  
Saraland, Alabama 36571

Be advised that overnight delivery by express or courier to Saraland is not guaranteed. Faxed proposals and email proposals will not be accepted.

The City of Saraland reserves the right to reject any and all bids, to waive any irregularity in bids received, and to accept or reject any items of the bid for the benefit of the public. No conditional bids will accepted. No bid may be withdrawn for a period of sixty (60) days after the scheduled bid date and time for the receipt of bids.

THE CITY OF SARALAND, ALABAMA

## **INVITATION TO BID**

Invitation to bid date: September 9, 2024

Bid title: The Land Concessions Kitchen Appliance Purchase and Installation

Place of bid opening: City of Saraland, City Hall, 943 Saraland Boulevard South

Bids must be received before: September 9, 2024 at 6:00 p.m. (Central)

Bids will be publically opened: September 9, 2024 at 6:00 p.m. (Central)

Sealed bids will be received by the City of Saraland at the office of the City Clerk located at Saraland City Hall until the above time and date at which time they will be opened as soon thereafter as practicable.

NOTE: For this bid to be considered responsive, all information in this section should be supplied, as appropriate, or the entire bid may be disqualified. Bid response must be in ink or typed with original signature. No errors will be corrected after bids are opened. No prices shall include state or federal excise taxes; tax exemption certificates furnished upon request. City of Saraland reserves the right to accept or reject all bids, or any portion thereof. The City reserves the right to require a bid bond, in which case specific information shall be provided in the bid documents.

### **ALL BIDS MUST BE RETURNED AS FOLLOWS:**

All bidders must use the bid form provided in the bid documents and show on the envelope "SEALED BID," the bid title, the bidders name, and the opening date and time.

Each bid must be in a separate envelope. Delivery instructions are as follows:

For service via U.S. Postal Service:

City of Saraland  
Attention: City Clerk  
943 Saraland Boulevard South  
Saraland, Alabama 36571

Delivery via Courier (UPS, Fed Ex, etc.)  
Or Hand Delivery  
City of Saraland  
Attention: City Clerk  
943 Saraland Boulevard South  
Saraland, Alabama 36571

For the purchase of personal property only, a resident person, firm or corporation, whose bid is no more than five percent (5%) greater than the lowest bid, may be the successful bidder and the contract may be awarded to such resident responsible bidder. A resident bidder is defined by the City Council of Saraland as any business located within Mobile County.

Any questions concerning the technical specifications should be made to Mr. John Di Meglio at (201) 321-0518/ [jdimeglio@kempersports.com](mailto:jdimeglio@kempersports.com).

Questions concerning technical specifications or general bid procedures may be made to Judi Smith, City Clerk at (251) 375-5353/ [jsmith@saraland.org](mailto:jsmith@saraland.org).

## **BID SPECIFICATIONS**

A. Owner.

The owner of this contract is the City of Saraland, Alabama. The mailing address for the owner is 943 Saraland Boulevard South, Saraland, Alabama, 36571.

B. Local license requirement.

Attention is called to the fact that all companies performing work on this contract must obtain a business license from the City of Saraland. Please contact the City of Saraland City Clerk's office at (251) 375-5353 for more information.

C. Project description.

The purpose of this contract is to provide for the purchase of appliances for the concessions areas of The Land Sportsplex project and to install them in the concession areas.

D. Scope of work.

1. Contractor is responsible for purchase of the appliances and material provided for in Exhibit A and for their delivery to The Land the location or installation.

2. The Contractor shall undertake all efforts necessary to install the appliances and equipment in conformance with the schematics and drawings contained in Exhibit B hereto. This is to include all necessary electric, gas and plumbing connections to the utility service at the locations where installed. Said installation of the appliances and equipment will be in conformance with the schematic and floor plans outlined in Exhibit B hereto.

3. Contractor will undertake those efforts to test the installed appliances and equipment to ensure proper and safe installation consistent with manufacturer requirements as well as existing building and professional technical codes adopted by the City.

4. Contractor will undertake those efforts necessary to remove all packaging and transportation material and remove the same from the work site and dispose of those items properly.

5. Contractor will coordinate their efforts for delivery and installation so that the impact of the delivery and installation will minimize any adverse impacts on any other contractor or subcontractor performing work at The Land Sportsplex Complex.

6. Contractor will work with the city appointed project manager to develop a calendar for the delivery and installation of the appliances and equipment with delivery to begin by November 1, 2024 with the delivery and installation to be complete for the entire project by November 22, 2024.

7. The contractor shall supervise and direct the work, using skillful labor and proper equipment for all tasks. Safety of the contractors personnel and equipment is responsibility of the contractor. Additionally, the contractor shall pay for all materials, personnel, taxes and fees necessary to perform under the terms of this contract.

8. The contractor must be duly licensed in accordance with the State of Alabama statutory requirement to perform the work. The contractor shall obtain all permits and city licenses necessary to complete the work. City fees for permits where needed, shall be waived. The contractor shall be responsible for determining what permits are necessary and perform under the contract. Copies of all permits shall be submitted to the project manager.

9. The contractor shall be responsible for taking corrective action in response to any notices of violations issued as a result of any contractors or subcontractor actions or operations during the performance of this contract. Corrections for any such violations shall be at no additional cost to the City.

10. All work shall be accomplished in a safe manner in accordance with applicable state and federal regulations.

11. The specific items included as part of this scope of work are listed for emphasis only and are not intended to limited the scope of work in any way.

12. Contractors price includes: All costs for purchases of appliances, equipment and necessary installation, mounting and connection hardware and supplies.

- a. All taxes associated with the scope of work;
- b. All salaried and field personnel required to complete the work;
- c. All reasonably anticipated expenses.

13. Contractor is responsible for all material handling required to perform the scope of work.

14. Contractor will also comply with the provisions of the "special conditions" document included in this packet.



E. Minimum equipment requirements.

All equipment used in the delivery and installation of the appliances and equipment to be installed as well as any equipment utilized to connect the appliances or equipment to utilities must be in compliance with all applicable federal state and local rules and regulations. All loading equipment shall conform to OSHA standards.

F. Disposal of materials.

Any waste and excess materials resulting from the transportation delivery or installation of the appliances and equipment shall be disposed of by the contractor in a safe manner conforming to all federal and state occupational and environmental laws and regulations and any costs associated with the disposal will be included in contractors price.

G. Payment of invoices.

1. Payment for completed may be invoiced on a monthly basis to the project manager.

H. State and federal laws, rules and regulations apply. The laws of the State of Alabama apply to any purchase made under this contract. Contractor shall comply with all local, state, and federal directives, orders and laws as applicable to this invitation to bid and subsequent contract(s). Contractor certifies by submission of this bid that they have not and will not use federal funds to pay any persons or organizations to influence or attempt to influence an officer or employee of an agency, a member of congress, officer or employee of congress or an employee of a member of congress in connection with obtaining any federal contract, grant or any other award covered by 31 USC §1352.

**BID FORM**

To: City of Saraland  
943 Saraland Boulevard South  
Saraland, Alabama 36571

Bidder:

\_\_\_\_\_  
\_\_\_\_\_  
\_\_\_\_\_

Owner: City of Saraland, Alabama

Project: **Concessions Kitchen Appliance Purchase and Installation**

The bidder, in compliance with the instructions to bidders and general conditions having received plans and specifications for the project, and having received, read, and taken into account all addenda as follows:

\_\_\_\_\_  
\_\_\_\_\_

and having inspected the site(s) and the conditions affecting and governing the accomplishment of the project, the undersigned agrees to furnish all material and perform all labor, as specified to complete the following:

\_\_\_\_\_

**BID TOTAL (SUM OF EXTENDED SUBTOTALS) \$**\_\_\_\_\_

**REQUIRED ATTACHMENTS:**

Provide a minimum of three references for past projects similar to this project to include name of owner, owner contact name and number, brief project description, and any letters of recommendation.

The undersigned bidder acknowledges having inspected the site(s) and the conditions affecting and governing the accomplishment of the project, and proposes to furnish all material, products and perform all labor, as specified, to complete the project.

\_\_\_\_\_  
Company Name

\_\_\_\_\_  
Company Representative

\_\_\_\_\_  
Street Address

\_\_\_\_\_  
Title

\_\_\_\_\_  
City, State and Zip

\_\_\_\_\_  
Phone

\_\_\_\_\_  
Email

I/we agree to furnish at the prices shown and guarantee that each offered will meet or exceed all specifications, terms and conditions and requirements listed. To the extent any appliance brand name is listed, I/we certify that the appliance or product ultimately provided will be of the manufacturer listed or will be of like quality. This is the total price and includes all delivery or freight charges to the City of Saraland. Any attachments hereto is made and becomes a part of this inquiry and must be signed by the bidder. I/we affirm that I/we have not been in any agreement or collusion among bidders in restraint of competition, to bid at a fixed price, or to refrain from bidding otherwise. By signing this contract, the company represents and agrees that it is not currently engaged in, nor will it engage in, any boycott of a person or entity based in or doing business within a jurisdiction with which the State of Alabama enjoys open trade.

Sworn to and subscribed before me, this \_\_\_\_\_ day of \_\_\_\_\_, 2024.

\_\_\_\_\_  
Company Name

\_\_\_\_\_  
Authorized Signature

\_\_\_\_\_  
Typed Authorized Name

\_\_\_\_\_  
Title

\_\_\_\_\_  
Mail Address

\_\_\_\_\_  
City, State Zip

\_\_\_\_\_  
Phone

\_\_\_\_\_  
Fax

\_\_\_\_\_  
Email

STATE OF ALABAMA     )

COUNTY OF MOBILE     )

Before me, the undersigned authority, in and for said State and County, personally appeared, \_\_\_\_\_, whose name is signed to the foregoing and who is known to me and who by me being first duly sworn upon oath deposes and says that he signed the foregoing of his own free will and with full knowledge of same on this the \_\_\_\_\_ day of \_\_\_\_\_, 2024.

\_\_\_\_\_  
Notary Public  
My Commission expires: \_\_\_\_\_

## **SPECIAL CONDITIONS**

The following special conditions will apply to the bid and performance of this project:

1. The contractor shall be responsible for all damage to public and private property as a result of the contractor's actions or the actions of any subcontractor of the contractor. This provision to specifically include, without limitation, damage to The Land Sportsplex property. Contractor understands that time is of the essence in the performing of this contract. The parties agree that the determination and calculation of damages should the timeframe not be achieved is difficult. As a result, the parties agree that liquidated damages due to delay and completion of the project in the amount of \$500.00 per day will be payable to the owner and may be deducted from any invoicing or billing from the contractor to the owner.

2. Contractor agrees to provide a necessary performance bond, payment bond and insurance certificates and execute the owners contract for services pursuant to the bid documents no later than two weeks following notification that the bid has been accepted.

3. All information required of submitting contractor is also required for any proposed subcontractor or firm which contractor expects to utilize. Contractor acknowledges that it is completely responsible for the actions or inactions of the subcontractors. Contractor shall be responsible for the compliance of all subcontracting parties with the terms of the contract and with any applicable local state or federal laws or regulations. Contractor shall be solely responsible for timely paying of its subcontractors.

4. Contractor will provide where applicable waiver of materialman lien as it concerns all appliances, product, equipment and installation costs with any invoicing submitted.

5. Contractor shall maintain adequate records to justify all charges, expenses and costs incurred in performing the services and installation for a period of at least three years following the conclusion of the project. The owner and/or their designee shall have full and complete access to all records, documents, and information collected and/or maintained by contractor in the course of the administration and performance of the contract. This information shall be made accessible at contractors local place of business in the owners jurisdiction, for purposes of inspection, reproduction and audit without restriction. If records are unavailable in the jurisdiction, it shall be contractors responsibly to ensure that all required records are proved to the owner at contractors expense.

# **INSTRUCTIONS TO BIDDERS & GENERAL CONDITIONS**

## **1.0 INTRODUCTION**

All bidders will be bound to the general conditions and requirements set forth in these general instructions and such instructions shall form an integral part of each purchase contract awarded by the City of Saraland. Applicability of general conditions as stated below shall be determined by the City of Saraland. All bids must be submitted on and in accordance with the instructions provided by the City of Saraland.

## **2.0 BID DOCUMENTS**

A complete set of Bid Documents is included herein. The date, time, and place of a bid opening will be given in the Invitation to bidders. Copies of the complete set of Bid Documents may be inspected and/or obtained at the following location:

Saraland City Hall  
943 Saraland Boulevard South  
Saraland, AL 36571

Or downloaded from the City's website:  
[www.saraland.org](http://www.saraland.org), see "Bids"

## **3.0 EXAMINATION OF DOCUMENTS AND PROJECT SITE**

- 3.1 Carefully examine the Bid Documents, Specifications, Drawings, and the Work Site.
- 3.2 Bids shall include all costs required to execute the work under the existing conditions.
- 3.3 Extra payments will not be made for conditions which can be determined by examining the documents and the site.

## **4.0 INTERPRETATIONS AND ADDENDA**

- 4.1 Should a bidder find discrepancies, ambiguities, or omissions in the Specifications, or should he/she be in doubt as to their meaning, he/she shall immediately notify the City Clerk (Judi Smith at 251-679-5560 or [jsmith@saraland.org](mailto:jsmith@saraland.org)).
- 4.2 The City Clerk will issue Addenda to clarify discrepancies, ambiguities, or omissions in the Specifications.
- 4.3 Addenda will be posted on the City's website at: [www.saraland.org](http://www.saraland.org).
- 4.4 Addenda shall become part of the bid and all bidders must acknowledge receipt of Addenda on their Bid Form or their bid will be rejected. Bidders shall be bound by all Addenda.
- 4.5 The City is not responsible for any oral instructions.

## **5.0 PREPARATION OF BID**

- 5.1 The bid must be submitted on the Bid Form furnished. All information required by the Bid Documents must be given to constitute a complete bid.
- 5.2 The Bidder must print, in figures, without interlineations, alterations, or erasures, a Unit Price. The Bidder shall then print the total sum on the line designated as "Bid Total." The City will check the total sum printed by the Bidder, and, in case of error or discrepancy, the unit price shall prevail and the total shall be corrected.
- 5.3 Prices and all information must be legible. Illegible or vague bids may be rejected.

- 5.4 All signatures must be written. Facsimile, printed, or typewritten signatures are not acceptable.
- 5.5 Under penalty of perjury, the Bidder certifies by signature on the Bid Form that:
- The bid has been arrived at by the Bidder independently and has been submitted without collusion with any other vendor of materials, supplies, equipment, or services for the type described in the Invitation to Bid; and
  - The contents of the bid have not been communicated by the Bidder; nor to his/her best knowledge and belief by any of his/her employees or agents to any person not an employee or agent of the Bidder or its surety on any bond furnished herewith prior to the official opening of the bid.

## **6.0 DELIVERY AND SUBMISSION OF BID**

- 6.1 Each bid shall be placed, together with the Bid Bond, if applicable, in a sealed envelope. Bid envelopes must be clearly marked "SEALED BID," the Bidder's name, the title of the bid, and the opening date and time.
- 6.2 All bids received after the time stated in the Invitation to Bid will not be considered and will be returned unopened to the Bidder. The Bidder assumes risk of delay in the mail. Whether sent by mail or by means of personal delivery, the bidder assumes responsibility for having bids deposited on time at the place specified.
- 6.3 The submission of a bid will be construed to mean that the Bidder is fully informed as to the extent and character of the supplies, materials, or equipment required, and as a representation that the bidder can furnish the supplies, materials, or equipment satisfactorily in complete compliance with the specifications.

## **7.0 MODIFICATIONS AND WITHDRAWALS OF BIDS**

- 7.1 No alteration, erasure, or addition is to be made in the typewritten or printed matter. Deviations from the specifications must be set forth in the space provided in bid or by attached sheets for this purpose.
- 7.2 Bids may not be modified after submittal.
- 7.3 Bidder may withdraw his/her bid, either personally or by written request, at any time prior to the scheduled bid opening time.
- 7.4 No bidder may withdraw his/her bid for a period of thirty (30) days after the bid opening.

## **8.0 RIGHT TO REJECT BID**

Bids may be rejected if they contain any omissions, alterations of form, additions not called for, conditional bids, alternate bids unless requested by the City, incomplete bids, erasures, or irregularities of any kind. Bids in which the Unit or Lump Sum prices are obviously unbalanced may be rejected. The City reserves the right to reject any and all bids for any reason and to waive any informality or irregularity in the bids received.

## **9.0 INTENTIONALLY OMITTED**

## **10.0 QUALIFICATION OF CONTRACTORS**

Each Bidder shall be prepared, if requested by the City, to present evidence of its experience, qualifications, and financial ability to carry out the terms of the Contract. The City reserves the right to disqualify any bidder who, in the sole judgement of the City, fails to adequately demonstrate qualifications and experience sufficient to enable that bidder to successfully complete the scope of work under this Contract.



## **11.0 EXECUTION OF CONTRACT**

Within seven (7) days of Notice of Award, the Contractor shall deliver to the City proof of insurance and sureties as required by Contract Documents. All proof of insurance and sureties shall be approved by the City before the Contractor may proceed with Work.

## **12.0 LAWS AND REGULATIONS**

The Contractor's attention is directed to the fact that all applicable State laws, Municipal Ordinances, and the Rules and Regulations of all authorities having jurisdiction over construction of the project shall apply to the Contract throughout, and they will be deemed to be included in the Contract the same as though herein written out in full.

## **13.0 ALABAMA LICENSE CONTRACTOR**

All Contractors submitting bids must be licensed general contractors in the State of Alabama.

## **14.0 BUSINESS LICENSE**

The successful bidder will be required to obtain a City of Saraland Business License in order to operate within the Corporate Limits.

## **15.0 BID BOND**

A bid bond in the amount of \$25,000 shall be submitted with the bid. The contractor shall provide a letter from Surety certifying that the bid bond amount will be provided in the event the bidder refuses to enter into a contract and substantial conformance with sample contract contained in the bid documents.

## **16.0 PERFORMANCE BOND**

Upon receipt of a Notice to Proceed, the Contractor shall obtain a performance bond equal to 100% of the contract amount and shall provide such bond within seven (7) days of Notice to Proceed. The Contractor shall provide a letter from Surety certifying that a Performance Bond will be provided in the event a Notice to Proceed is issued within seven (7) days of Notice of Award.

## **17.0 LABOR & MATERIALS BOND**

Upon receipt of a Notice to Proceed, the Contractor shall obtain a Labor & Materials Payment Bond equal to but not less than 50% of the contract amount and shall provide such bond within seven (7) days of Notice of Proceed. The bond shall include payment of reasonable attorney's fees incurred by successful claimants in civil actions. The Contractor shall provide a letter from Surety certifying that a Labor & Materials Bond will be provided in the event a Notice to Proceed is issued within seven (7) days of Notice of Award.

## **18.0 INDEMNIFICATION**

The successful bidder shall indemnify, defend, and hold harmless City of Saraland and all City Officers, agents, and employees against all claims, demands, damages, and expense (including reasonable attorneys' fees for the defense thereof) for loss of life or injury or damage to person(s) or property arising from a negligent act or omission, operation, or work of the vendor, its agents, or employees while engaged upon or in connection with the services performed by the successful bidder.

## **19.0 INSURANCE REQUIREMENTS**

Contractor agrees, at its sole expense, to maintain on a primary and non-contributory basis during the life of this Contract, or the performance of Work hereunder, insurance coverages, limits, and endorsements as set out below. Coverage of all insurance shall be from acceptably strong companies with a minimum rating of A+/AA in Best's Insurance Guide, or lacking that, must be approved by the Owner. Contractor agrees to obtain Commercial General Liability, Business Auto Liability, Worker's Compensation, and Commercial Umbrella/Excess Liability before starting the work. Contractor also agrees to undertake the obligation to insure that all subcontractors abide by these same insurance requirements.

The Contractor agrees the insurance requirements herein as well as City's review or acknowledgment is not intended to and shall not in any manner limit or qualify the liabilities and obligations assumed by the Contractor under this Contract.

#### ***Commercial General Liability***

Contractor agrees to maintain Commercial General Liability at a limit of liability not less than \$1,000,000 Each Occurrence, \$2,000,000 Annual Aggregate. Contractor agrees its coverage will not contain any restrictive endorsement(s) excluding or limiting Product/Completed Operations, Independent Contractors, Broad Form Property Damage, X-C-U Coverage, Contractual Liability, or Cross Liability.

#### ***Business Automobile Liability***

Contractor agrees to maintain Business Automobile Liability at a limit of liability not less than \$1,000,000 Each Occurrence. Coverage shall include liability for Owned, Non-Owned, and Hired Automobiles.

#### ***Worker's Compensation & Employer's Liability***

Regardless of any "minimum requirements" of the State of Alabama, Contractor shall obtain Worker's Compensation insurance covering **all** workers involved in the Work. (Note: Elective exemptions or coverage through an employee leasing arrangement will violate this requirement.) Subcontractor shall also obtain Employer's Liability insurance with minimum limits of \$500,000 Each Accident, \$500,000 Disease Policy Limit, and \$500,000 Each Employee.

#### ***Commercial Umbrella/Excess Liability***

Contractor agrees to maintain either a Commercial Umbrella or Excess Liability at a limit of liability not less than \$1,000,000 Each Occurrence, \$1,000,000 Aggregate. The Contractor agrees to endorse the City as an "Additional Insured" on the Commercial Umbrella/Excess Liability, unless the Commercial Umbrella/Excess Liability provides coverage on a pure/true follow-form basis, or the City is automatically defined as an Additional Protected Person.

#### ***Additional Insured Endorsements***

The Contractor agrees to endorse the City as an Additional Insured on the Commercial General Liability with the following Additional Insured endorsement, or similar endorsement providing equal or broader Additional Insured coverage than:

- CG2010 10 01 – Additional Insured; Owners, Lessees, or Contractors, OR

- CG2010 07 04 – Additional Insured; Owners, Lessees, or Contractors; Scheduled Person or Organization endorsement

The name of the organization endorsed as Additional Insured for all endorsements shall read “City of Saraland.”

***Waiver of Subrogation***

Contractor agrees by entering into this written Contract to a Waiver of Subrogation in favor of the City. If a policy prohibits waiving subrogation rights without an endorsement, the Contractor agrees to endorse it with a Waiver of Transfer of Rights of Recovery against Others, or an equivalent endorsement. This Waiver of Subrogation requirement shall not apply to any policy which voids coverage if subrogation is waived.

***Right to Revise or Reject***

The City reserves the right to revise any insurance requirement based on insurance market conditions affecting the availability or affordability of coverage; or changes in the scope of work/specifications affecting the applicability of coverage. Additionally, the City reserves the right, but not the obligation, to review and reject and insurance policies failing to meet the criteria stated herein, or any insurer(s) providing coverage, due to its poor financial condition or failure to operate legally in the State of Alabama. In such events, City shall provide Contractor written notice of such revisions or rejections.

***No Representation of Coverage Adequacy***

The coverages, limits, or endorsements required herein protect the primary interests of the City, and the Contractor agrees in no way should these coverages, limits, or endorsements required be relied upon when assessing the extent or determining appropriate types and limits of coverage to protect the Contractor against any loss exposures, whether as a result of the Project or otherwise.

***Certificate of Insurance***

Contractor agrees to provide City a Certificate of Insurance evidencing the above coverages. If the Contractor receives a non-renewal or cancellation or other material change notice from an insurance carrier affording coverage required herein, Contractor agrees to notify the City immediately with specifics as to which coverage is no longer in compliance. The City shall have the right, but not the obligation, of prohibiting Contractor from entering the Work site until a new Certificate of Insurance is provided to the City evidencing the replacement coverage. The Contractor agrees the City reserves the right to withhold payment to Contractor until evidence of reinstated or replacement coverage is provided to the City. If the Contractor fails to maintain the insurance as set forth herein, the Contractor agrees the City shall have the right, but not the obligation, to purchase replacement insurance, which the Contractor agrees to reimburse any premiums or expenses incurred by the City.

The Contractor agrees the Certificate(s) of Insurance shall:

1. Clearly indicate the City has been endorsed on the Commercial Umbrella/Excess Liability and Commercial General Liability policy as an Additional Insured. Clearly indicate the project name and project number.

2. Clearly indicated Certificate Holder(s) as follows:

Original to: City of Saraland

Attn: City Clerk

943 Saraland Boulevard South

Saraland, AL 36571

Fax (251) 679-5560

**20.0 DEFAULT OF CONTRACTOR**

In cases of default of the contractor, the City may procure the Work from other sources and hold the contractor responsible for any excess cost occasioned thereby.

## **REQUIREMENTS FOR CONTRACTS AND PURCHASES**

Effective January 1, 2012 under the “Beason-Hammon Alabama Taxpayer and Citizen Protection Act,” Act No. 2011-535, Alabama Code (1975) Section 31-13-1, Et Seq., before entering into a contract with the City to:

1. Perform a service;
2. Perform work;
3. Provide a product;
4. Accept a grant; and/or
5. Accept an initiative

The State of Alabama requires the business entity to sign a notarized affidavit agreeing:

1. Not to knowingly employ, hire for employment, or continue to employ, any unauthorized aliens in the State of Alabama;
2. To enroll in the E-Verify Program, to verify the immigration status of every employee required to be re-verified through that system and to provide documentation of its enrollment; and
3. To require its subcontractors to comply with the above requirements.

Before any contract can be let, purchase can be made, or payment can be issued by the City of Saraland after January 1, 2012, the Affidavit on the reverse side of this document must be completed, notarized, and returned to our offices.

Note: Proof of enrollment in the E-Verify Program must accompany the Affidavit, unless you do not have or hire any employees.

Questions about this process may be directed to Judi Smith, City Clerk, at (251) 679-5560 or via e-mail at [jsmith@saraland.org](mailto:jsmith@saraland.org).

**COMPLETED AFFIDAVIT MUST BE RETURNED IN SEALED BID.**

**AFFIDAVIT OF CONTRACTOR OR DIRECT VENDOR**

State of \_\_\_\_\_

County of \_\_\_\_\_

Before me, a notary public, personally appeared \_\_\_\_\_ (print name) who, being duly sworn, says as follows:

As a condition for the award of any contract, grant, or incentive by the City of Saraland, Alabama, I hereby attest that in my capacity as \_\_\_\_\_ (state position) for \_\_\_\_\_ (state business entity/employer/contractor name) that said business entity/employer/contractor shall not knowingly employ, hire for employment, or continue to employ an unauthorized alien within the State of Alabama.

I further attest that said business entity/employer/contractor is enrolled in the E-Verify program.

**(Attach documentation establishing that business entity/employer/contractor is enrolled in the E-Verify Program.)**

\_\_\_\_\_  
Signature of Affiant

Sworn to and subscribed before me this \_\_\_\_\_ day of \_\_\_\_\_, 20\_\_\_\_.

I certify that the affiant is known (or made known) to me to be the identical party he or she claims to be.

\_\_\_\_\_  
Signature and Seal of Notary Public

My Commission Expires:

\_\_\_\_\_

## **NOTICE OF AWARD (SAMPLE)**

DATED:

TO:

PROJECT:     **THE LAND CONCESSION'S KITCHEN APPLIANCE PURCHASE AND  
INSTALLATION**

You have been awarded a contract for **THE LAND CONCESSION'S KITCHEN APPLIANCE  
PURCHASE AND INSTALLATION.**

Within seven (7) days of the date of this Notice of Award, you must deliver to the City the enclosed contract documents, fully executed, signed and witnessed, and a Certificate of Insurance as follows:

- 2 originals   Contract
- 1 original    Letter from Bonding Company certifying that Performance and Labor and  
Material Bonds will be provided in the event a Notice to Proceed is issued
- 1 original    Certificate of Insurance certifying compliance with all insurance requirements  
as specified in the General Conditions

Within seven (7) days after receipt of the above documents, the City will return to you one (1) fully signed original of the Contract.

Failure to deliver the aforementioned contract documents and insurance certificate within the time specified will entitle the City to consider your bid abandoned, to annul this Notice of Award, and to declare your Bid Bond forfeited.

**CITY OF SARALAND**

By: \_\_\_\_\_  
Judi Smith, City Clerk



**PERFORMANCE BOND (SAMPLE)**

KNOW ALL MEN:

That we \_\_\_\_\_, hereinafter called the Principal,

(Insert here the name and address or legal title of the Contractor)

\_\_\_\_\_, hereinafter called the Surety,

(Insert here the name and address or legal title of the Surety)

are held and firmly bound unto the Owner in the sum of \_\_\_\_\_ (\$\_\_\_\_\_) for the payment whereof the Principal and the Surety bind themselves, their heirs, executors, administrators, successors and assigns, jointly and severally, firmly, by these presents.

WHEREAS, the Principal has, by means of a written agreement dated \_\_\_\_\_ entered into a Contract with the Owner for \_\_\_\_\_ which agreement is by reference made a part hereof.

NOW THEREFORE, the conditions of the obligation are such that if the Principal shall faithfully perform the Contract on his part, and satisfy all claims and demands, incurred for the same, and shall fully indemnify and save harmless the Owner from all costs and damage which he may suffer by reason of failure to do so, and shall reimburse and repay the Owner all outlay and expense which the Owner may incur in making good for any such default thence this obligation shall be null and void; otherwise, it shall remain in full force and effect.

PROVIDED, HOWEVER, that no suit, action or proceedings, by reason of any default whatever be brought on his bond after twelve months from the day on which the final payment under the Contract falls due.

PROVIDED, further, that said Surety, for value received hereby stipulate and agree that no change, extension of time, or addition to the terms of the Contract or to the work to be performed thereunder of the specifications thereof shall in any way effect their obligations on this bond, and they do hereby waive notice of any such change, extension of time, alteration or addition to the terms of the Contract, or to the work, or to the specifications.

SIGNED, SEALED, AND DELIVERED this \_\_\_\_\_ day of \_\_\_\_\_, 2024.

Attest: (Corporate Principal Sign Here)

\_\_\_\_\_  
\_\_\_\_\_

\_\_\_\_\_  
\_\_\_\_\_ By:

Attest: (Surety Sign Here)

\_\_\_\_\_  
\_\_\_\_\_

\_\_\_\_\_  
\_\_\_\_\_ By:

COUNTERSIGNED:

---

By:

---

**LABOR AND MATERIALS BOND (SAMPLE)**

KNOW ALL MEN BY THESE PRESENTS, THAT WE

\_\_\_\_\_

as \_\_\_\_\_ Principal, and

\_\_\_\_\_

as Surety, are held and firmly bound unto said Owner, hereinafter called the Obligee, in the penal sum of

\_\_\_\_\_ Dollars

(\$\_\_\_\_\_)

lawful money of the United States, for the payment of which sum and truly to be made, we bind ourselves, our heirs, personal representatives, successors and assigns, jointly and severally, firmly by these presents.

WHEREAS, the Principal has entered into a certain Contract with said Obligee dated

\_\_\_\_\_, hereinafter called the Contract, for

\_\_\_\_\_ and the specifications for said work shall be deemed a

part hereof as fully as if set out herein.

NOW THEREFORE, the conditions of the obligation are such that if the Principal and all subcontractors to whom any portion of the work in said Contract is sublet and all assignees of said Principal and of such subcontractors shall promptly make payments to all persons supplying him or them with labor, materials, or supplies for or in the prosecution of the work provided for in such Contract, or any amendment or extension of or addition to said Contract, and for the payment of reasonable attorney's fees incurred by the successful claimant or plaintiffs in suits or claims against the Contractor arising out of or in connection with the said Contract, then the above obligation shall be void; otherwise to remain in full force and effect.

PROVIDED, HOWEVER, that this bond is subject to the following conditions and limitations.

- (a) Any person, firm or corporation that has furnished labor, materials, or supplies for or in the prosecution of the work provided for in said Contract shall have a direct right to action against the Principal and Surety on this bond, which right of action shall be asserted in a proceeding, instituted in the County in which the work provided for in said Contract is to be performed or in any County in which said Principal or Surety does business. Such right of action shall be asserted in a proceeding instituted in the name of the claimant or claimants for his or their use and benefit against the Principal and Surety or either of them, but not later than one (1) year after the final settlement of said Contract falls due, in which action such claim or claims shall be adjusted and judgement rendered thereon.
- (b) The Principal and Surety hereby designate and appoint \_\_\_\_\_, or his successor or representative as the agent of each of them to receive and accept services of process or other pleading issued, or filed in any proceeding instituted on this bond and hereby consent that such service shall be the same as personal service on the Principal and/or Surety.
- (c) The Surety shall not be liable hereunder for any damages or compensation recoverable under Workmen's Compensation or Employer's Liability Statute.
- (d) In no event shall the Surety be liable for a greater sum than the penalty of this bond, or subject to any suit, action or proceeding thereon that is instituted later than one (1) year after the final settlement of said Contract.
- (e) This bond is given pursuant to the terms of an Act of the Legislature of the State of Alabama approved February 8, 1935, entitled, "An Act to further provide for Bonds and Contractors on State and other public works and suits thereon."
- (f) The full name and residence of each individual party to the bond must be inserted in the first paragraph.
- (g) If the Principal is a partnership, the full name of all partners must be inserted in the first paragraph which must recite that they are the partners composing the partnership (to be named) and all partners must execute the bond as individuals.
- (h) The State of Incorporation of each corporate party to bond must be inserted in the first paragraph and the bond must be executed under the Corporate Seal of each party attested by its secretary or other appropriate officer.
- (i) The date of the bond must not be prior to the date of the Contract.

SIGNED, SEALED, AND DELIVERED this \_\_\_\_\_ day of \_\_\_\_\_.

Attest:

(Corporate Principal Sign Here)

\_\_\_\_\_  
\_\_\_\_\_

\_\_\_\_\_  
\_\_\_\_\_

By:

\_\_\_\_\_

Attest:

(Surety Sign Here)

\_\_\_\_\_  
\_\_\_\_\_

\_\_\_\_\_  
\_\_\_\_\_

By:

\_\_\_\_\_

## CONTRACT (SAMPLE)

THIS AGREEMENT, made and entered into the \_\_\_\_\_ day of September, 2024, by and between \_\_\_\_\_, hereinafter called the Contractor, and the **City of Saraland, Alabama**, and/or its assigns, hereinafter called the Owner.

WITNESSETH:

That the Contractor, for the consideration hereinafter set out, hereby agrees with the Owner as follows:

1. That the Contractor shall perform all of the work in a satisfactory manner in accordance with the plans, specifications, bid requirements and conditions, which are attached hereto and made a part hereof as if fully contained herein, for **Concession's Kitchen Appliance Purchase and Installation**.
2. The Contractor shall purchase all appliances and equipment as referenced in Exhibit A to the bid specifications.
3. That the Contractor shall commence the work to be performed under this agreement within the Contract Time as defined in the *General Conditions*.

All work shall be accomplished with quality in a manner which will maintain safety to life and property, and reduce to a minimum any interference with abutting property or public travel. All work shall be inspected and approved by the Project Manager or their designee as Owner's representatives before payment shall be made.

4. The Owner hereby agrees to pay to the Contractor for satisfactory performance of the agreement, subject to additions and deductions as provided in the contractual documents, in lawful money of the United States as follows:

\_\_\_\_\_  
\_\_\_\_\_.

5. Upon substantial completion and inspection of all work covered by this agreement, payment of the Contract sum shall be made within thirty (30) calendar days, less retainage of 2.5%.

Said retainage shall be retained until: 1) Submission by the Contractor of evidence satisfactory to the Owner that all payrolls, material bills, and other costs incurred by the Contractor in connection with the construction of the work have been paid in full including a Waiver and Release of Lien on the form included in the Contract Documents; 2) Legal notice of advertisement of completion has been advertised four (4) consecutive weeks in some newspaper of general circulation in Mobile County, Alabama, as approved by the Owner; 3) Final inspection by the Project Manager or his designee and final acceptance of the work by the Owner.

6. It is mutually agreed between the Owner and the Contractor that timely performance is of the essence to this Contract, and the Contractor agrees to keep a working force on the job of the size that is adequate to perform all work in accordance with the Contractor's approved work schedule.
7. The Contractor hereby agrees to warrant that all material and workmanship is of the quality, quantity, and character specified and shown, and that any faulty materials or workmanship made known to him within one (1) year after date of final certificate of payment shall be made good by him without additional expense to the Owner.

Failure to complete the work within the allotted Contract time will cause loss to the Owner in administrative, engineering, inspection, interest, and supervision charges. Therefore, any overrun in the Contract time, which in the opinion of the City Project Manager is caused by undue delay, shall be charged to the Contractor at \$500.00 per day and deducted from the final payment as liquidate damages.

8. The Owner reserves the right to terminate the contract upon written notice to the Contractor at least five (5) days prior to said termination. In the event that the Contract is terminated, the Contractor will be compensated in accordance with the bid items of the Contract and its attachment for all approved work in place.

IN WITNESS WHEREOF, the parties hereto have executed this agreement on the day and date first above written in two (2) counterparts, each of which shall, without proof or accounting for the other counterpart, be deemed an original contract.

(Corporate Seal)

\_\_\_\_\_ **(Contractor)**

By: \_\_\_\_\_

Its \_\_\_\_\_

Attest: \_\_\_\_\_

Its \_\_\_\_\_

(Seal)

**City of Saraland, Alabama (Owner)**

By: \_\_\_\_\_

Dr. Howard Rubenstein, Mayor

Attest: \_\_\_\_\_

Judi Smith, City Clerk



**NOTICE TO PROCEED (SAMPLE)**

DATED:

TO:

PROJECT: **CONCESSION’S KITCHEN APPLIANCE PURCHASE AND INSTALLATION**

You are hereby notified to commence work in accordance with the Agreement dated \_\_\_\_\_, 2024, on or before \_\_\_\_\_, 20\_\_\_\_.

**City of Saraland, Alabama (Owner)**

By: \_\_\_\_\_

\_\_\_\_\_

Dr. Howard Rubenstein, Mayor

**ACCEPTANCE OF NOTICE**

Receipt of the above NOTICE TO PROCEED is hereby acknowledged this \_\_\_\_\_ day of \_\_\_\_\_, 2024.

**(Contractor)**

\_\_\_\_\_

\_\_\_\_\_

\_\_\_\_\_

By: \_\_\_\_\_

**WAIVER AND RELEASE OF LIEN (SAMPLE)**

FROM:

TO: City of Saraland, Alabama (Owner)

PROJECT: **CONCESSION’S KITCHEN APPLIANCE PURCHASE AND INSTALLATION**

KNOW ALL MEN BY THESE PRESENTS:

1. The undersigned, having been employed by the **City of Saraland** to furnish labor and/or materials for the referenced project, does hereby waive and release any and all lien and claim or right to lien and claim against the **City of Saraland** on the referenced project on account of labor, services, equipment, materials, etc. furnished for the referenced project.
2. The undersigned further certifies that to the best of his knowledge and belief, there are no unsatisfied or outstanding claims of any character arising out of the furnishing of labor, equipment, services, and/or materials for the referenced project.
3. The undersigned further agree that, after execution of this document, it will indemnify, defend at its expense, and save the **City of Saraland** harmless from any and all claims or liens arising out of the undersigned's furnishing of labor, equipment, services, and/or materials for the referenced project.
4. The undersigned has executed this document in order to induce the **City of Saraland** to make final payment to and in no way acts as a release of any claim the undersigned may have against parties other than the **City of Saraland** arising out of the furnishing of labor and/or materials for the referenced project.

IN WITNESS WHEREOF, the undersigned has signed and sealed this instrument this \_\_\_\_\_ day of \_\_\_\_\_, 20\_\_\_\_\_.

\_\_\_\_\_

STATE OF ALABAMA  
COUNTY OF MOBILE

Personally appeared before me the undersigned Notary Public in and for said County and State, \_\_\_\_\_, who is known to me and who, after being duly sworn, deposes and says that the facts stated in the above affidavit are true.

---

---

NOTARY PUBLIC

My commission expires:

---

# NONCOLLUSION AFFIDAVIT OF PRIME CONTRACTOR

STATE OF ALABAMA

COUNTY OF \_\_\_\_\_

\_\_\_\_\_, being first duly sworn, deposes and says that:

1. I am, of \_\_\_\_\_, of \_\_\_\_\_, the Bidder that has submitted the attached Bid.

2. I am fully informed respecting the preparation and contents of the attached Bid and of all pertinent circumstances respecting such Bid;

3. Such Bid is genuine and is not a collusive or sham Bid;

4. Neither I, nor any of Bidder's officers, partners, owners, agents, representatives, employees or parties in interest, including this affiant, has in any way colluded, conspired, connived or agreed, directly or indirectly with another Bidder, firm or person to submit a collusive or sham Bid in connection with the Contract for which the attached Bid has been submitted or to refrain from bidding in connection with such Contract, or has in any manner, directly or indirectly, sought by agreement or collusion or communication or conference with any other Bidder, firm or person to fix the price or prices in the attached Bid or of any other Bidder, or to fix an overhead, profit or cost element of the Bid price of any other Bidder, or to secure through any collusion, conspiracy, connivance or unlawful agreement any advantage against the City of Saraland or any person interested in the proposed Contract; and

5. The price or prices quoted in the attached Bid are fair and proper and are not tainted by any collusion, conspiracy, connivance, or unlawful agreement on the part of the Bidder or any of its agents, representatives, owners, employees, or parties in interest, including this affiant.

Signed: \_\_\_\_\_  
Title \_\_\_\_\_

Subscribed and sworn to me this \_\_\_\_\_ day of \_\_\_\_\_, 20\_\_\_\_.

By: \_\_\_\_\_  
Notary Public

My commission expires \_\_\_\_\_.

## FEDERAL DEBARMENT CERTIFICATION FORM

---

### Certification Regarding Debarment, Suspension, Ineligibility and Voluntary Exclusion Lower Tier Covered Transactions

---

This certification is required by the regulations implementing Executive Order 12549, Debarment and Suspension (1986) and Executive Order 12689, Debarment and Suspension (1989) at 2 C.F.R. Part 180.

#### **(BEFORE COMPLETING CERTIFICATION, READ THE INSTRUCTIONS ON THE WHICH ARE AN INTEGRAL PART OF THE CERTIFICATION)**

(1) The prospective recipient of Federal assistance funds certifies, by Response, that it is in compliance with the requirements of 2 C.F.R. Part 180 and that neither it, its principals, nor its subcontractors are presently debarred, suspended, proposed for debarment, declared ineligible, or voluntarily excluded from participation in this transaction by any Federal department or agency.

(2) Where the prospective recipient of Federal assistance funds is unable to certify to any of the statements in this certification, such prospective participant shall attach an explanation to this Response.

#### **ATTESTATION**

By signing this report, I certify to the best of my knowledge and belief that the foregoing is true, complete, and accurate. I am aware that any false, fictitious, or fraudulent information, or the omission of any material fact, may subject me to criminal, civil or administrative penalties for fraud, false statements, false claims or otherwise. (U.S. Code Title 18, Sections 3729-3730 and 3801-3812).

Company Name

---

Name and Title of Authorized Representative

---

\_\_\_\_\_  
*Signature*

\_\_\_\_\_  
*Date*

## BYRD ANTI-LOBBYING AMENDMENT

### APPENDIX A, 44 C.F.R. PART 18-CERTIFICATION REGARDING LOBBYING

Certification for Contracts, Grants, Loans, and Cooperative Agreements (To be submitted with each bid or offer exceeding \$100,000)

The undersigned [Contractor] certifies, to the best of his or her knowledge, that:

1. No Federal appropriated funds have been paid or will be paid, by or on behalf of the undersigned, to any person for influencing or attempting to influence an officer or employee of an agency, a Member of Congress, an officer or employee of Congress, or an employee of a Member of Congress in connection with the awarding of any Federal contract, the making of any Federal grant, the making of any Federal loan, the entering into of any cooperative agreement, and the extension, continuation, renewal, amendment, or modification of any Federal contract, grant, loan, or cooperative agreement.

2. If any funds other than Federal appropriated funds have been paid or will be paid to any person for influencing or attempting to influence an officer or employee of any agency, a Member of Congress, an officer or employee of Congress, or an employee of a Member of Congress in connection with this Federal contract, grant, loan, or cooperative agreement, the undersigned shall complete and submit Standard Form LLL, "Disclosure Form to Report Lobbying," in accordance with its instructions.

3. The undersigned shall require that the language of this certification be included in the award documents for all subawards at all tiers (including subcontracts, subgrants, and contracts under grants, loans, and cooperative agreements) and that all subrecipients shall certify and disclose accordingly.

This certification is a material representation of fact upon which reliance was placed when this transaction was made or entered into. Submission of this certification is a prerequisite for making or entering into this transaction imposed by 31, U.S.C. § 1352 (as amended by the Lobbying Disclosure Act of 1995). Any person who fails to file the required certification shall be subject to a civil penalty of not less than \$10,000 and not more than \$100,000 for each such failure.

The Contractor, \_\_\_\_\_, certifies or affirms the truthfulness and accuracy of each statement of its certification and disclosure, if any. In addition, the Contractor understands and agrees that the provisions of 31 U.S.C. § 3801 et seq., apply to this certification and disclosure, if any.

---

Signature of Contractor's Authorized Official

---

Name and Title of Contractor's Authorized Official

Date



SARALAND CONCESSIONS KITCHEN BID SPECIFICATIONS  
EXHIBIT A

ItemNo	Mfr	Model	Qty	Unit	Category	Spec
			0			<b>FS1.1 MULTI PURPOSE CONCESSION STAND</b>
1.1	Atosa USA, Inc.	MGF8409GR	1	ea	Refrigerated Work Top	Atosa Worktop Refrigerator, with backsplash, reach-in, two-section, 48-3/10"W x 30"D x 39-4/5"H, rear-mounted self-contained refrigeration, 13.4 cu. ft., (2) hinged solid doors, digital temperature control, 33° to 40°F temperature range, (2) adjustable shelves, automatic evaporation, air defrost, stainless steel interior & exterior, galvanized steel back, 4" casters, R290 Hydrocarbon refrigerant, 1/7 HP, 115v/60/1-ph, 2.3 amps, cord, NEMA 5-15P, cETLus, ETL-Sanitation, ENERGY STAR®
			1			2 year labor & parts warranty, 5 years warranty on compressor (continental USA only)
1.1A	Centaur	CWS1548SS	1	ea	Shelving, Wall Mounted	Centaur® Fabricated Wall Shelf, 48"W x 15"D, includes mounting brackets & hardware, 18/304 stainless steel construction, 300 lb. load capacity, NSF
1.2	Vulcan	HEG36E	2	ea	Griddle, Electric, Countertop	Heavy Duty Griddle, electric, countertop, 36" W x 24" D cooking surface, 1/2" thick polished steel griddle plate, bottom mounted snap action thermostat every 12", low profile, stainless steel front, sides, front top ledge with "Cool Bullnose", front grease trough, 4" back & tapered side splashes, 4" adjustable legs, cCSAus, NSF
			2			1 year limited parts & labor warranty, standard
			2			Optional extended warranty extends the warranty for a period of 12 months beyond the 12 month Original Equipment Warranty, not to exceed 24 months from date of installation. (net)
			2			240v/60/3-ph, 16.2 kW, 39.0 amps
1.2A	BK Resources	VETS-7230	1	ea	Equipment Stand, for Countertop Cooking	Equipment Stand, 73"W x 30"D x 26"H, front rolled edge, 3 sided 2" riser with hemmed edged, 18/430 stainless steel top reinforced with 1-1/2" square tubing, galvanized undershelf & 1-5/8" legs, NSF
1.3	Frymaster/Dean	RE180-17	2	ea	High-Production Electric Fryer	Frymaster® High-Production Fryer, electric, floor model, 80 lb. capacity, open-pot design, automatic melt cycle, drain safety switch, (2) baskets, stainless steel frypot, front & sides, 6" adjustable legs, 17kW, cULus, UL
			2			Note: Prices listed are for within the USA only. Please contact the factory for pricing if quoting outside of the USA
			2			Electrical specs must be specified
			2			Digital Timer Controller, standard
			1			6" Adjustable legs (set of 4), standard
1.5	Atosa USA, Inc.	MGF8407GR	1	ea	Reach-In Undercounter Freezer	Atosa Undercounter Freezer, reach-in, two-section, 60-1/5"W x 30"D x 34-1/10"H, rear-mounted self-contained refrigeration, 17.2 cu. ft., (2) hinged solid doors, digital temperature control, -8° to 0°F temperature range, (2) adjustable shelves, automatic evaporation, electric defrost, stainless steel interior & exterior, galvanized steel back, 2" casters, R290 Hydrocarbon refrigerant, 1/4 HP, 115v/60/1-ph, 2.6 amps, cord, NEMA 5-15P, cETLus, ETL-Sanitation
			1			2 year labor & parts warranty, 5 years warranty on compressor (continental USA only)
1.5A	Hatco	GRFFB	3	ea	French Fry Warmer	Glo-Ray® Portable Strip Heater, with metal sheathed element, heats from above & below, with pre-set heated base, 750 watts, 6.3 amps, NSF, cULus, Made in USA
			1			NOTE: Sale of this product must comply with Hatco's Minimum Resale Price Policy; consult order acknowledgement for details
			1			NOTE: Includes 24/7 parts & service assistance, call 414-671-6350
			3			One year on-site parts & labor warranty, plus one additional year parts only warranty on all Glo-Ray metal sheathed elements
			3			120v/60/1-ph, 750 watts, 6.3 amps, NEMA 5-15P (domestic voltage)
			3			14" Clearance, 18" Over All Height
	Hatco	STANDARD	3			Clear Anodized Aluminum housing, finish, standard (available at time of purchase only)
1.6	BK Resources	CVTR5-7230	1	ea	Work Table, Stainless Steel Top	Work Table, 72"W x 30"D x 34-3/4"H overall size, 16/304 stainless steel top with 5"H riser, reinforced with (2) 5" C channels, adjustable stainless steel undershelf, (4) 1-5/8" dia. stainless steel legs, adjustable stainless steel feet, NSF

SARALAND CONCESSIONS KITCHEN BID SPECIFICATIONS  
EXHIBIT A

1.6A	Centaur	CWS1572SS	1	ea	Shelving, Wall Mounted	Centaur® Fabricated Wall Shelf, 72"W x 15"D, includes mounting brackets & hardware, 18/304 stainless steel construction, 300 lb. load capacity, NSF
1.7	BK Resources	BKHS-D-1410-SS-3 P-G	3	ea	Hand Sink	Hand Sink, wall mount, 14" wide x 10" front-to-back x 5" deep bowl, 4" O.C deck mount faucet (BKD-3G-G, lead free), marine edge, side splashes on left & right, includes basket drain & wall mounting hardware, 304 stainless steel construction, NSF
1.8	AERO	CUSTOM	2	ea	FRONT COUNTER	
1.8	AERO	CUSTOM	1	ea	Front Counter	(102" x 412-1/4" x 102")L x 30"W 16ga stainless steel countertop Includes 181-5/8"L pass-thru countertop 18ga 430 series stainless steel enclosed cabinet base construction with open back Includes 18ga 430 series stainless steel intermediate shelving as needed 16ga 300 series stainless steel legs Top/base cutouts as needed for drop-ins/buyouts/roll-ins by others Aero Slip Fits as needed Electrical connection by others Plumbing connection by others Buyouts/drop-ins/roll-ins by others
1.8A	Centaur	CWS1560SS	2	ea	Shelving, Wall Mounted	Centaur® Fabricated Wall Shelf, 60"W x 15"D, includes mounting brackets & hardware, 18/304 stainless steel construction, 300 lb. load capacity, NSF
1.9	Nemco	8045W-220	2	ea	Hot Dog Grill	Roll-A-Grill® Wide Hot Dog Grill, roller-type, (10) chrome rollers, (45) hot dogs capacity, (900) per hour, aluminum and stainless steel construction, (2) switches, (7) heat control settings each, (2) motors, 1800 watts, NEMA 6-15P, 220v, 8.2 amps, NSF, cETLus
			2	ea		1 year parts & labor warranty, standard
	Nemco	8045W-SBB	2	ea	Hot Dog Bun Box	Bun Box, 35.5"W x 19"D x 6.25"H, 60 bun capacity, stainless steel with polycarbonate hinged doors, fits under 8045W series, NSF, ETL
1.10	Atosa USA, Inc.	MGF8401GR	2	ea	Undercounter Refrigerator	Atosa Undercounter Refrigerator, reach-in, one-section, 27-9/16"W x 30"D x 34-1/8"H, rear-mounted self-contained refrigeration, 7.15 cu. ft., (1) right hinged solid door, digital temperature control, 33° to 40°F temperature range, (1) adjustable shelf, automatic evaporation, air defrost, stainless steel interior & exterior, galvanized steel back, 2" casters, R290 Hydrocarbon refrigerant, 1/7 HP, 115v/60/1-ph, 2.3 amps, cord, NEMA 5-15P, cETLus, ETL-Sanitation, ENERGY STAR®
			2			2 year labor & parts warranty, 5 years warranty on compressor (continental USA only)
1.11	Alto-Shaam	750-S	2	ea	Heated Low Temp Holding Cabinet	Halo Heat® Low Temp Holding Cabinet, on/off simple controller with adjustable thermostat, indicator light, capacity (10) 12" x 20" pans, (2) chrome plated side racks, (3) wire shelves, stainless steel exterior, 2-1/2" casters; 2 rigid, 2 swivel with brakes, EcoSmart®, cULus, UL EPH ANSI/NSF 4, CE, IPX3, TUV-NORD, EAC, N11942
			2			NOTE: Subject to Manufacturer's Terms & Conditions. See Documents Section
			2			12 month extended warranty to begin at the end of std. warranty & continue for 12 additional months (net)
			2			120v/60/1-ph, 9.0 amps, 1.1kW, 5 ft. cord, NEMA 5-15P, standard
			1			Solid door, hinged on right, standard
			1			Solid Door, hinged on left (factory installed)
			0			Note: Layout shows one right and hinged, one left hand hinged. KEC to verify door swing prior to ordering.
1.12	Vollrath	72425	4	ea	Food Pan Warmer, Countertop	Cayenne® Model SS-4 Food Warmer, round, countertop, 8-3/4" dia. x 7-7/8"H, 6" deep well, 4-1/8 quart (No. 10 Can), front dial thermostatic control, aluminum well, stainless steel exterior, non-skid feet, 120v/60/1-ph, 350 watts, 3 amp, cord with NEMA 5-15P, cULus, NSF (Refer to vollrathfoodservice.com for full warranty policy)
1.13	NIC	DISP	2	ea	BEVERAGE AND ICE DISPENSER	BY OTHERS

SARALAND CONCESSIONS KITCHEN BID SPECIFICATIONS  
EXHIBIT A

1.13A	Scotsman	NH0422A-1	2	ea	Nugget Ice Maker	Prodigy Plus® Ice Maker, nugget style, H2 Nugget Ice, air-cooled, self-contained condenser, production capacity up to 456 lb/24 hours at 70°/50° (333 lb AHRI certified at 90°/70°), sealed maintenance-free bearings, AutoAlert™ indicating lights, front facing removable air filter, unit specific QR code, stainless auger and evaporator, one-touch cleaning, stainless steel finish, AgION™ antimicrobial protection, R-404A refrigerant, 115v/60/1-ph, 12.9 amps, NSF, cULus, engineered and assembled in USA
			2			NOTE: Sale of this product must comply with Scotsman's MSRP Policy; contact your Scotsman representative for details
			2			3 year parts & labor warranties
			2			5 year parts on compressor
			2			NOTE: Kit(s) required for all modular nugget ice machines placed on a dispenser; contact your Scotsman representative for details
	Scotsman	SSM1-P	2	ea		SSM Plus Water Filter Assembly, single system, 1.67 gallons per minute max flow, designed for cubers up to 650 lb, and for flakers, nuggets & nugget dispensers up to 1,200 lb, includes AquaArmor by AgION for antimicrobial protection, NSF, cULus
1.14	Vollrath	VCBF128-37	2	ea	Frozen Drink Machine, Non-Carbonated, Bowl Type	Frozen Beverage Granita Machine, counter top, 15-1/2"W x 19-1/2"D x 27"H, (2) 2.64 gallon bowls, each bowl independently controlled with on/off, granita mode with consistency control or frozen beverage mode with temperature control, magnetic drive system, gasketless spigot, bowl light with on/off switch, large compressor, 120v/60/1-ph, 10 amps, cord, NEMA 5-15P, cETLus, NSF (Refer to vollrathfoodservice.com for full warranty policy)
			2			Requires 6" clearance on all sides
			2	ea		3 years for the electronic board, 2 years for all other components
			2	ea		5 years for the compressor, standard
1.15	Atosa USA, Inc.	MGF8405GR	2	ea	Reach-In Undercounter Freezer	Atosa Undercounter Freezer, reach-in, one-section, 27-1/2"W x 30"D x 34-1/10"H, rear-mounted self-contained refrigeration, 7.15 cu. ft., (1) right hinged solid door, digital temperature control, -8° to 0°F temperature range, (1) adjustable shelf, automatic evaporation, electric defrost, stainless steel interior & exterior, galvanized steel back, 2" casters, R290 Hydrocarbon refrigerant, 1/5 HP, 115v/60/1-ph, 1.8 amps, cord, NEMA 5-15P, cETLus, ETL-Sanitation
			2			2 year labor & parts warranty, 5 years warranty on compressor (continental USA only)
1.16	Atosa USA, Inc.	MBC65GR	2	ea	Bottle Cooler	Atosa Bottle Cooler, 64.8"W x 27.8"D x 36.62"H, self-contained side mount refrigeration, 16.4 cu. ft., (2) locking sliding lids, digital temperature control, (4) epoxy coated partitions, includes bottle opener & cap catcher, stainless steel interior & exterior, 2-1/2" casters, R290 Hydrocarbon refrigerant, 1/6 HP, 115v/60/1-ph, 2.3 amps, cETLus, ETL-Sanitation
			2			2 year labor & parts warranty, 5 years warranty on compressor (continental USA only)
1.17	Atosa USA, Inc.	MBC50GR	1	ea	Bottle Cooler	Atosa Bottle Cooler, 49.4"W x 27.8"D x 36.62"H, self-contained side mount refrigeration, 11.7 cu. ft., (2) locking sliding lids, digital temperature control, (3) epoxy coated partitions, includes bottle opener & cap catcher, stainless steel interior & exterior, 2-1/2" casters, R290 Hydrocarbon refrigerant, 1/6 HP, 115v/60/1-ph, 2.3 amps, cETLus, ETL-Sanitation
			1			2 year labor & parts warranty, 5 years warranty on compressor (continental USA only)
1.18	NIC	POS	3	ea	POINT OF SALE	BY OTHERS
1.19	BK Resources	CST-3060	2	ea	Work Table, Cabinet Base Open Front	Chef Table, cabinet base with open front, 60"W x 30"D x 34-3/4"H overall size, 14/304 stainless steel top, 18/304 stainless steel body, 6" stainless steel legs with 1" height adjustment, stainless steel feet, NSF
1.19A	Hatco	FDWD-1-MN	2	ea	Nacho Cheese / Chips Warmer, Display	Macho Nacho® Chip Warmer, front loading & dispensing door, main deck shelf only, approximately 25 lbs. capacity, forced air heat with display light, stainless steel frame with tempered glass sides, 1080 watts, cULus, UL EPH Classified, Made in USA
			1			NOTE: Sale of this product must comply with Hatco's Minimum Resale Price Policy; consult order acknowledgement for details
			1			NOTE: Includes 24/7 parts & service assistance, call 414-671-6350

SARALAND CONCESSIONS KITCHEN BID SPECIFICATIONS  
EXHIBIT A

			2			One year on-site parts & labor warranty, plus one additional year parts only warranty on all Flav-R-Fresh metal sheathed air heating elements
			2			120v/60/1-ph, 1080 watts, 9.0 amps, NEMA 5-15P (domestic voltage), standard
1.19B	Server Products	81140	2	ea	Food Topping Warmer, Countertop	SUPREME™ MERCHANDISING TOPPING WARMER WITH PUMP & SPOUT WARMER, rethermalizing, water-bath warmer, with temperature sensing thermostat and wrap-around heating element, spout warmer (opposite instrument panel side) ensures safety when dispensing potentially hazardous foods like cheese sauce, a full portion yields 1 oz. servings, which can be reduced in 1/8 oz. increments with provided collars, includes magnetic merchandising signs for "Hot Fudge", "Caramel" and "Cheese Sauce", accepts #10 food can, stainless steel jar (94009) or 48 oz. pouched packaging (requires Can2Pouch™ Conversion Kit 81184), food containers, kit and jar sold separately, stainless steel pump, 517 watts, 120v/60/1-ph, 4.3 amps, cord, NEMA 5-15P, cULus, NSF
			2			2 Year warranty
1.19C	Global Solutions by Nemco	GS1735	2	ea	Popcorn Popper	Popcorn Popper, 6 oz. capacity, stainless steel kettle, tempered glass sides, removable crumb tray, aluminum frame construction, 120v/60/1-ph., 10.2 amps, 1175 watts, NEMA 5-15P, cETLus, ETL-Sanitation
			2			One year warranty against mechanical defects, exclusive of blades, standard
1.20	Alto-Shaam	HSM-36/5S/T	2	ea	Display Case, Heated, Floor Model	HSM Series Hot Food Merchandiser, floor model, 36"W, self-service, 120 lb. product capacity, (6) chicken boats with dome cover per shelf, (5) heated shelves, Halo Heat® technology, LED illuminated, thermostatic controls, front access panel, (4) 3" casters (signage not included), IPX4, cULus, CE, UL EPH Classified, Made in USA
			2			NOTE: Subject to Manufacturer's Terms & Conditions. See Documents Section
			2			12 month extended warranty to begin at the end of std. warranty & continue for 12 additional months
			2			208-240v/50/60/1-ph, 16.7 amps, 4.0 kW (cord, no plug)
			2			Pass-thru rear swing door
1.21	AERO	3TSO-3084	1	ea	Work Table	Delux™ Work Table, cabinet base with open front, 84"W x 30"D x 35"H, 16/304 stainless steel top reinforced with (3) galvanized steel box channels, sound deadened underside, 18/430 stainless steel cabinet body & undershelf, 16/304 stainless steel legs with adjustable white metal feet, Aero Hemmed Safety Edge™, shipped KD, NSF
	AERO	3DO-1584	1	ea		Delux™ Overshelf, table mount, 84"W x 15"D x 30"H, double-deck, 16/304 stainless steel construction, adjustable mid-shelf, 1-1/2" turn down on (4) sides, 16/304 stainless steel legs mounted with Aerolock, Aero Hemmed Safety Edge™, KD, NSF
1.22	Kolpak	WIC	1	ea	WALK IN COOLER	REFER TO SHOP DRAWING
	Kolpak	WARRANTY	1			3/4 HP 2 - 5 YR Extended Compressor Warranty
	Kolpak	EVAP	1		EVAPORATOR COIL	INCLUDED WITH ITEM # 1.22
	Kolpak	COND	1		CONDENSING UNIT	INCLUDED WITH ITEM # 1.22
1.22A	Centaur	C2136K	4	ea	Wire Shelving	Centaur®K Series Shelving, wire, 36"W x 21"D, green epoxy, NSF
			1			Limited 7 year warranty against corrosion on all green epoxy shelves, posts & accessories
	Centaur	C74K	4	ea		Centaur® Stationary Post, 74-5/8"H, with leveling bolt & cap, green epoxy
1.22B	Centaur	CUSTOM	4	ea	WIRE SHELVING 4 SECTION	TO CONSIST OF:
	Centaur	C2148K	16	ea		Centaur®K Series Shelving, wire, 48"W x 21"D, green epoxy, NSF
			1			Limited 7 year warranty against corrosion on all green epoxy shelves, posts & accessories
	Centaur	C74K	16	ea		Centaur® Stationary Post, 74-5/8"H, with leveling bolt & cap, green epoxy
1.22C	Centaur	C2130K	4	ea	Wire Shelving	Centaur®K Series Shelving, wire, 30"W x 21"D, green epoxy, NSF
			1			Limited 7 year warranty against corrosion on all green epoxy shelves, posts & accessories
	Centaur	C74K	4	ea		Centaur® Stationary Post, 74-5/8"H, with leveling bolt & cap, green epoxy
1.22D	Centaur	CUSTOM	2	ea	WIRE SHELVING 2 SECTION	TO CONSIST OF:
	Centaur	C2142K	8	ea		Centaur®K Series Shelving, wire, 42"W x 21"D, green epoxy, NSF

SARALAND CONCESSIONS KITCHEN BID SPECIFICATIONS  
EXHIBIT A

			1			Limited 7 year warranty against corrosion on all green epoxy shelves, posts & accessories
	Centaur	C74K	8	ea		Centaur® Stationary Post, 74-5/8"H, with leveling bolt & cap, green epoxy
1.23	BK Resources	BKS-3-1620-12-18TS	1	ea	Three (3) Compartment Sink	Sink, three compartment, 84"W x 25-13/16"D x 43-3/4"H overall size, 16" wide x 20" front-to-back x 12" deep compartments, (2) left & right 18" drainboards, 9"H backsplash, 8" OC splash mount faucet holes, 1-1/2" rolled edges on front & sides, includes basket drains (BKDR-4), 18/304 stainless steel construction, stainless steel legs & side bracing, adjustable stainless steel over plastic bullet feet, NSF
	BK Resources	BKF-SMPR-WB-AF10-G	1	ea	Pre-Rinse Faucet Assembly, with Add On Faucet	OptiFlow™ Pre-Rinse Assembly, with 10" add-on faucet, splash-mounted, 8" OC, triple ply hose, 1/4 turn ceramic cartridges, integral check valves, color coded hot & cold indicators, 1/2" female inlets, 12" wall bracket, lead free, NSF, cCSAus
	BK Resources	BK-LWR-1	3	ea	Drain, Lever / Twist Waste	Twist Lever Drain, fits 3-1/2" opening, 2" male & 1-1/2" female NPT drain outlet, brass construction with stainless steel strainer
	BK Resources	EM-7-3	1	ea	Customization & Modifications	Lever Drain Brackets, install 3 lever brackets to 3-compartment sink (labor + brackets)
1.23A	Centaur	C1830K	4	ea	Wire Shelving	Centaur®K Series Shelving, wire, 30"W x 18"D, green epoxy, NSF
			1			Limited 7 year warranty against corrosion on all green epoxy shelves, posts & accessories
	Centaur	C1WD18K 2 ea.	4	ea		Centaur® Stationary Post, 74-5/8"H, with leveling bolt & cap, green epoxy
1.24	T&S Brass	5HR-242-01XE1	1	ea	Hose Reel	Equip Hose Reel Assembly, open, dual temperature, 3/8" x 50 ft. hose, wall mount mixing faucet with 8" adjustable centers, 40" riser, quarter-turn ceramic cartridges, lever handles with color coded indexes, continuous pressure vacuum breaker, 1/2" NPT x 36" flexible water hose connector with stainless steel quick disconnect, high flow spray valve, with ratcheting system & adjustable hose bumper, (2) 2-3/8" wall brackets, epoxy coated steel hose reel, polished chrome-plated brass faucet body, 1/2" NPT female inlets, certified to ASSE 1056
			1			1 year limited warranty, standard
1.25	Centaur	CUSTOM	4	ea	DRYER RACK SHELVING 4 SECTION	TO CONSIST OF:
	Centaur	C1836K	20	ea		Centaur®K Series Shelving, wire, 36"W x 18"D, green epoxy, NSF
			1			Limited 7 year warranty against corrosion on all green epoxy shelves, posts & accessories
	Centaur	C86K	16	ea		Centaur® Stationary Post, 74-5/8"H, with leveling bolt & cap, green epoxy
1.26	BK Resources	BKS-1-1620-12S	1	ea	One (1) Compartment Sink	Sink, one compartment, 21"W x 25-13/16"D x 43-3/4"H overall size, 16" wide x 20" front-to-back x 12" deep compartment, 9"H backsplash, 8" OC splash mount faucet holes, 1-1/2" rolled edges on front & sides, 18/304 stainless steel deck & bowl, stainless steel legs & side crossbracing, stainless steel over plastic adjustable bullet feet, NSF
	BK Resources	BKF-8W-8-G	1	ea	Wall / Splash Mount Faucet	WorkForce™ Standard Duty Faucet, splash-mounted, 8" OC, 8" swing spout, double O-ring spout seal, 1/4 turn ceramic cartridges, stainless steel valves, polished chrome finish, lead free, NSF, cCSAus
	BK Resources	BK-LWR-1	1	ea	Drain, Lever / Twist Waste	Twist Lever Drain, fits 3-1/2" opening, 2" male & 1-1/2" female NPT drain outlet, brass construction with stainless steel strainer
	BK Resources	EM-7-1	1	ea	Customization & Modifications	Lever Drain Brackets, install a lever bracket (labor + bracket)
			1			1 year warranty, standard
1.27	Scotsman	MC0522MA-1	1	ea	Ice Maker, Cube-Style	Prodigy ELITE® Ice Maker, cube style, air-cooled, self-contained condenser, production capacity up to 475 lb/24 hours at 70°/50° (340 lb AHRI certified at 90°/70°), medium cube size, ICELINQ® mobile app, Bluetooth® connectivity, preservation mode, external bin full indicator, AutoAlert™ indicating lights, WaterSense adjustable purge control, one-touch cleaning, harvest assist, front facing removable air filter, unit specific QR code, stainless steel finish, AgION™ antimicrobial protection, 115v/60/1-ph, 13.5 amps, cULus, NSF, engineered and assembled in USA
			1			NOTE: Sale of this product must comply with Scotsman's MSRP Policy; contact your Scotsman representative for details
			1			3 year parts & labor warranties
			1			5 year parts & labor warranties on Evaporator
			1			5 year parts on compressor & condenser

SARALAND CONCESSIONS KITCHEN BID SPECIFICATIONS  
EXHIBIT A

	Scotsman	SSM1-P	1	ea		SSM Plus Water Filter Assembly, single system, 1.67 gallons per minute max flow, designed for cubers up to 650 lb, and for flakers, nuggets & nugget dispensers up to 1,200 lb, includes AquaArmor by AgION for antimicrobial protection, NSF, cULus
1.27A	Scotsman	B530S	1	ea	Ice Bin for Ice Machines	Ice Bin, top-hinged front-opening door, 536 lb application capacity, for top-mounted ice maker, 30" width, metallic finish exterior, toolless removable baffle, polyurethane insulation, polyethylene liner, includes 6" legs, NSF, engineered and assembled in USA
			1			NOTE: Sale of this product must comply with Scotsman's MSRP Policy; contact your Scotsman representative for details
			1			3 year parts & labor warranties
1.28			0		SpareNo	SpareNo
1.29	NIC	BIB	1	ea	BAG IN BOX	BY OTHERS
1.30			0		SpareNo	SpareNo
1.30A			0		SpareNo	SpareNo
1.31	Centaur	CUSTOM	4	ea	DRYER RACK SHELVING 4 SECTION	TO CONSIST OF:
	Centaur	C2448K	20	ea		Centaur®K Series Shelving, wire, 48"W x 24"D, green epoxy, NSF
			1			Limited 7 year warranty against corrosion on all green epoxy shelves, posts & accessories
	Centaur	C86K	16	ea		Centaur® Stationary Post, 74-5/8"H, with leveling bolt & cap, green epoxy
			0			<b>FS1.1 SOFTBALL CONCESSION STAND</b>
2.1	Atosa USA, Inc.	MGF8409GR	1	ea	Refrigerated Work Top	Atosa Worktop Refrigerator, with backsplash, reach-in, two-section, 48-3/10"W x 30"D x 39-4/5"H, rear-mounted self-contained refrigeration, 13.4 cu. ft., (2) hinged solid doors, digital temperature control, 33° to 40°F temperature range, (2) adjustable shelves, automatic evaporation, air defrost, stainless steel interior & exterior, galvanized steel back, 4" casters, R290 Hydrocarbon refrigerant, 1/7 HP, 115v/60/1-ph, 2.3 amps, cord, NEMA 5-15P, cETLus, ETL-Sanitation, ENERGY STAR®
			1			2 year labor & parts warranty, 5 years warranty on compressor (continental USA only)
2.1A	Centaur	CWS1548SS	1	ea	Shelving, Wall Mounted	Centaur® Fabricated Wall Shelf, 48"W x 15"D, includes mounting brackets & hardware, 18/304 stainless steel construction, 300 lb. load capacity, NSF
2.2	Vulcan	HEG36E	2	ea	Griddle, Electric, Countertop	Heavy Duty Griddle, electric, countertop, 36" W x 24" D cooking surface, 1/2" thick polished steel griddle plate, bottom mounted snap action thermostat every 12", low profile, stainless steel front, sides, front top ledge with "Cool Bullnose", front grease trough, 4" back & tapered side splashes, 4" adjustable legs, cCSAus, NSF
			2			1 year limited parts & labor warranty, standard
			2			Optional extended warranty extends the warranty for a period of 12 months beyond the 12 month Original Equipment Warranty, not to exceed 24 months from date of installation. (net)
			2			240v/60/3-ph, 16.2 kW, 39.0 amps
2.2A	BK Resources	VETS-7230	1	ea	Equipment Stand, for Countertop Cooking	Equipment Stand, 73"W x 30"D x 26"H, front rolled edge, 3 sided 2" riser with hemmed edged, 18/430 stainless steel top reinforced with 1-1/2" square tubing, galvanized undershelf & 1-5/8" legs, NSF
2.3	Frymaster/Dean	RE180-17	2	ea	High-Production Electric Fryer	Frymaster® High-Production Fryer, electric, floor model, 80 lb. capacity, open-pot design, automatic melt cycle, drain safety switch, (2) baskets, stainless steel frypot, front & sides, 6" adjustable legs, 17kW, cULus, UL
			2			Note: Prices listed are for within the USA only. Please contact the factory for pricing if quoting outside of the USA
			2			Electrical specs must be specified
			2			Digital Timer Controller, standard
			1			6" Adjustable legs (set of 4), standard

SARALAND CONCESSIONS KITCHEN BID SPECIFICATIONS

EXHIBIT A

2.5	Atosa USA, Inc.	MGF8407GR	1	ea	Reach-In Undercounter Freezer	Atosa Undercounter Freezer, reach-in, two-section, 60-1/5"W x 30"D x 34-1/10"H, rear-mounted self-contained refrigeration, 17.2 cu. ft., (2) hinged solid doors, digital temperature control, -8° to 0°F temperature range, (2) adjustable shelves, automatic evaporation, electric defrost, stainless steel interior & exterior, galvanized steel back, 2" casters, R290 Hydrocarbon refrigerant, 1/4 HP, 115v/60/1-ph, 2.6 amps, cord, NEMA 5-15P, cETLus, ETL-Sanitation 2 year labor & parts warranty, 5 years warranty on compressor (continental USA only)
2.5A	Hatco	GRFFB	3	ea	French Fry Warmer	Glo-Ray® Portable Strip Heater, with metal sheathed element, heats from above & below, with pre-set heated base, 750 watts, 6.3 amps, NSF, cULus, Made in USA NOTE: Sale of this product must comply with Hatco's Minimum Resale Price Policy; consult order acknowledgement for details NOTE: Includes 24/7 parts & service assistance, call 414-671-6350 One year on-site parts & labor warranty, plus one additional year parts only warranty on all Glo-Ray metal sheathed elements 120v/60/1-ph, 750 watts, 6.3 amps, NEMA 5-15P (domestic voltage) 14" Clearance, 18" Over All Height Clear Anodized Aluminum housing, finish, standard (available at time of purchase only)
2.6	BK Resources	CVTR5-7230	1	ea	Work Table, Stainless Steel Top	Work Table, 72"W x 30"D x 34-3/4"H overall size, 16/304 stainless steel top with 5"H riser, reinforced with (2) 5" C channels, adjustable stainless steel undershelf, (4) 1-5/8" dia. stainless steel legs, adjustable stainless steel feet, NSF
2.6A	Centaur	CWS1572SS	1	ea	Shelving, Wall Mounted	Centaur® Fabricated Wall Shelf, 72"W x 15"D, includes mounting brackets & hardware, 18/304 stainless steel construction, 300 lb. load capacity, NSF
2.7	BK Resources	BKHS-D-1410-SS-P-G	3	ea	Hand Sink	Hand Sink, wall mount, 14" wide x 10" front-to-back x 5" deep bowl, 4" O.C deck mount faucet (BKD-3G-G, lead free), marine edge, side splashes on left & right, includes basket drain & wall mounting hardware, 304 stainless steel construction, NSF
2.8	AERO	CUSTOM	2	ea	FRONT COUNTER	
2.8	AERO	CUSTOM	1	ea	Front Counter	(102" x 412-1/4" x 102")L x 30"W 16ga stainless steel countertop Includes 181-5/8"L pass-thru countertop 18ga 430 series stainless steel enclosed cabinet base construction with open back Includes 18ga 430 series stainless steel intermediate shelving as needed 16ga 300 series stainless steel legs Top/base cutouts as needed for drop-ins/buyouts/roll-ins by others Aero Slip Fits as needed Electrical connection by others Plumbing connection by others Buyouts/drop-ins/roll-ins by others
2.8A	Centaur	CWS1560SS	2	ea	Shelving, Wall Mounted	Centaur® Fabricated Wall Shelf, 60"W x 15"D, includes mounting brackets & hardware, 18/304 stainless steel construction, 300 lb. load capacity, NSF
2.9	Nemco	8045W-220	2	ea	Hot Dog Grill	Roll-A-Grill® Wide Hot Dog Grill, roller-type, (10) chrome rollers, (45) hot dogs capacity, (900) per hour, aluminum and stainless steel construction, (2) switches, (7) heat control settings each, (2) motors, 1800 watts, NEMA 6-15P, 220v, 8.2 amps, NSF, cETLus 1 year parts & labor warranty, standard
	Nemco	8045W-SBB	2	ea	Hot Dog Bun Box	Bun Box, 35.5"W x 19"D x 6.25"H, 60 bun capacity, stainless steel with polycarbonate hinged doors, fits under 8045W series, NSF, ETL
2.10	Atosa USA, Inc.	MGF8401GR	2	ea	Undercounter Refrigerator	Atosa Undercounter Refrigerator, reach-in, one-section, 27-9/16"W x 30"D x 34-1/8"H, rear-mounted self-contained refrigeration, 7.15 cu. ft., (1) right hinged solid door, digital temperature control, 33° to 40°F temperature range, (1) adjustable shelf, automatic evaporation, air defrost, stainless steel interior & exterior, galvanized steel back, 2" casters, R290 Hydrocarbon refrigerant, 1/7 HP, 115v/60/1-ph, 2.3 amps, cord, NEMA 5-15P, cETLus, ETL-Sanitation, ENERGY STAR®

SARALAND CONCESSIONS KITCHEN BID SPECIFICATIONS  
EXHIBIT A

			2			2 year labor & parts warranty, 5 years warranty on compressor (continental USA only)
2.11	Alto-Shaam	750-S	2	ea	Heated Low Temp Holding Cabinet	Halo Heat® Low Temp Holding Cabinet, on/off simple controller with adjustable thermostat, indicator light, capacity (10) 12" x 20" pans, (2) chrome plated side racks, (3) wire shelves, stainless steel exterior, 2-1/2" casters; 2 rigid, 2 swivel with brakes, EcoSmart®, cULus, UL EPH ANSI/NSF 4, CE, IPX3, TUV-NORD, EAC, N11942
			2			NOTE: Subject to Manufacturer's Terms & Conditions. See Documents Section
			2			12 month extended warranty to begin at the end of std. warranty & continue for 12 additional months (net)
			2			120v/60/1-ph, 9.0 amps, 1.1kW, 5 ft. cord, NEMA 5-15P, standard
			1			Solid door, hinged on right, standard
			1			Solid Door, hinged on left (factory installed)
			0			Note: Layout shows one right and hinged, one left hand hinged. KEC to verify door swing prior to ordering.
2.12	Vollrath	72425	4	ea	Food Pan Warmer, Countertop	Cayenne® Model SS-4 Food Warmer, round, countertop, 8-3/4" dia. x 7-7/8"H, 6" deep well, 4-1/8 quart (No. 10 Can), front dial thermostatic control, aluminum well, stainless steel exterior, non-skid feet, 120v/60/1-ph, 350 watts, 3 amp, cord with NEMA 5-15P, cULus, NSF (Refer to vollrathfoodservice.com for full warranty policy)
2.13	NIC	DISP	2	ea	BEVERAGE AND ICE DISPENSER	BY OTHERS
2.13A	Scotsman	NH0422A-1	2	ea	Nugget Ice Maker	Prodigy Plus® Ice Maker, nugget style, H2 Nugget Ice, air-cooled, self-contained condenser, production capacity up to 456 lb/24 hours at 70°/50° (333 lb AHRI certified at 90°/70°), sealed maintenance-free bearings, AutoAlert™ indicating lights, front facing removable air filter, unit specific QR code, stainless auger and evaporator, one-touch cleaning, stainless steel finish, AgION™ antimicrobial protection, R-404A refrigerant, 115v/60/1-ph, 12.9 amps, NSF, cULus, engineered and assembled in USA
			2			NOTE: Sale of this product must comply with Scotsman's MSRP Policy; contact your Scotsman representative for details
			2			3 year parts & labor warranties
			2			5 year parts on compressor
			2			NOTE: Kit(s) required for all modular nugget ice machines placed on a dispenser; contact your Scotsman representative for details
	Scotsman	SSM1-P	2	ea		SSM Plus Water Filter Assembly, single system, 1.67 gallons per minute max flow, designed for cubers up to 650 lb, and for flakers, nuggets & nugget dispensers up to 1,200 lb, includes AquaArmor by AgION for antimicrobial protection, NSF, cULus
2.14	Vollrath	VCBF128-37	2	ea	Frozen Drink Machine, Non-Carbonated, Bowl Type	Frozen Beverage Granita Machine, counter top, 15-1/2"W x 19-1/2"D x 27"H, (2) 2.64 gallon bowls, each bowl independently controlled with on/off, granita mode with consistency control or frozen beverage mode with temperature control, magnetic drive system, gasketless spigot, bowl light with on/off switch, large compressor, 120v/60/1-ph, 10 amps, cord, NEMA 5-15P, cETLus, NSF (Refer to vollrathfoodservice.com for full warranty policy)
			2			Requires 6" clearance on all sides
			2	ea		3 years for the electronic board, 2 years for all other components
			2	ea		5 years for the compressor, standard
2.15	Atosa USA, Inc.	MGF8405GR	2	ea	Reach-In Undercounter Freezer	Atosa Undercounter Freezer, reach-in, one-section, 27-1/2"W x 30"D x 34-1/10"H, rear-mounted self-contained refrigeration, 7.15 cu. ft., (1) right hinged solid door, digital temperature control, -8° to 0°F temperature range, (1) adjustable shelf, automatic evaporation, electric defrost, stainless steel interior & exterior, galvanized steel back, 2" casters, R290 Hydrocarbon refrigerant, 1/5 HP, 115v/60/1-ph, 1.8 amps, cord, NEMA 5-15P, cETLus, ETL-Sanitation
			2			2 year labor & parts warranty, 5 years warranty on compressor (continental USA only)



SARALAND CONCESSIONS KITCHEN BID SPECIFICATIONS  
EXHIBIT A

2.16	Atosa USA, Inc.	MBC65GR	2	ea	Bottle Cooler	Atosa Bottle Cooler, 64.8"W x 27.8"D x 36.62"H, self-contained side mount refrigeration, 16.4 cu. ft., (2) locking sliding lids, digital temperature control, (4) epoxy coated partitions, includes bottle opener & cap catcher, stainless steel interior & exterior, 2-1/2" casters, R290 Hydrocarbon refrigerant, 1/6 HP, 115v/60/1-ph, 2.3 amps, cETLus, ETL-Sanitation 2 year labor & parts warranty, 5 years warranty on compressor (continental USA only)
2.17	Atosa USA, Inc.	MBC50GR	1	ea	Bottle Cooler	Atosa Bottle Cooler, 49.4"W x 27.8"D x 36.62"H, self-contained side mount refrigeration, 11.7 cu. ft., (2) locking sliding lids, digital temperature control, (3) epoxy coated partitions, includes bottle opener & cap catcher, stainless steel interior & exterior, 2-1/2" casters, R290 Hydrocarbon refrigerant, 1/6 HP, 115v/60/1-ph, 2.3 amps, cETLus, ETL-Sanitation 2 year labor & parts warranty, 5 years warranty on compressor (continental USA only)
2.18	NIC	POS	3	ea	POINT OF SALE	BY OTHERS
2.19	BK Resources	CST-3060	2	ea	Work Table, Cabinet Base Open Front	Chef Table, cabinet base with open front, 60"W x 30"D x 34-3/4"H overall size, 14/304 stainless steel top, 18/304 stainless steel body, 6" stainless steel legs with 1" height adjustment, stainless steel feet, NSF
2.19A	Hatco	FDWD-1-MN	2	ea	Nacho Cheese / Chips Warmer, Display	Macho Nacho® Chip Warmer, front loading & dispensing door, main deck shelf only, approximately 25 lbs. capacity, forced air heat with display light, stainless steel frame with tempered glass sides, 1080 watts, cULus, UL EPH Classified, Made in USA NOTE: Sale of this product must comply with Hatco's Minimum Resale Price Policy; consult order acknowledgement for details NOTE: Includes 24/7 parts & service assistance, call 414-671-6350 One year on-site parts & labor warranty, plus one additional year parts only warranty on all Flav-R-Fresh metal sheathed air heating elements 120v/60/1-ph, 1080 watts, 9.0 amps, NEMA 5-15P (domestic voltage), standard
2.19B	Server Products	81140	2	ea	Food Topping Warmer, Countertop	SUPREME™ MERCHANDISING TOPPING WARMER WITH PUMP & SPOUT WARMER, rethermalizing, water-bath warmer, with temperature sensing thermostat and wrap-around heating element, spout warmer (opposite instrument panel side) ensures safety when dispensing potentially hazardous foods like cheese sauce, a full portion yields 1 oz. servings, which can be reduced in 1/8 oz. increments with provided collars, includes magnetic merchandising signs for "Hot Fudge", "Caramel" and "Cheese Sauce", accepts #10 food can, stainless steel jar (94009) or 48 oz. pouched packaging (requires Can2Pouch™ Conversion Kit 81184), food containers, kit and jar sold separately, stainless steel pump, 517 watts, 120v/60/1-ph, 4.3 amps, cord, NEMA 5-15P, cULus, NSF 2 Year warranty
2.19C	Global Solutions by Nemco	GS1735	2	ea	Popcorn Popper	Popcorn Popper, 6 oz. capacity, stainless steel kettle, tempered glass sides, removable crumb tray, aluminum frame construction, 120v/60/1-ph., 10.2 amps, 1175 watts, NEMA 5-15P, cETLus, ETL-Sanitation One year warranty against mechanical defects, exclusive of blades, standard
2.20	Alto-Shaam	HSM-36/5S/T	2	ea	Display Case, Heated, Floor Model	HSM Series Hot Food Merchandiser, floor model, 36"W, self-service, 120 lb. product capacity, (6) chicken boats with dome cover per shelf, (5) heated shelves, Halo Heat® technology, LED illuminated, thermostatic controls, front access panel, (4) 3" casters (signage not included), IPX4, cULus, CE, UL EPH Classified, Made in USA NOTE: Subject to Manufacturer's Terms & Conditions. See Documents Section 12 month extended warranty to begin at the end of std. warranty & continue for 12 additional months 208-240v/50/60/1-ph, 16.7 amps, 4.0 kW (cord, no plug) Pass-thru rear swing door

SARALAND CONCESSIONS KITCHEN BID SPECIFICATIONS  
EXHIBIT A

2.21	AERO	3TSO-3084	1	ea	Work Table	Delux™ Work Table, cabinet base with open front, 84"W x 30"D x 35"H, 16/304 stainless steel top reinforced with (3) galvanized steel box channels, sound deadened underside, 18/430 stainless steel cabinet body & undershelf, 16/304 stainless steel legs with adjustable white metal feet, Aero Hemmed Safety Edge™, shipped KD, NSF
	AERO	3DO-1584	1	ea		Delux™ Overshelf, table mount, 84"W x 15"D x 30"H, double-deck, 16/304 stainless steel construction, adjustable mid-shelf, 1-1/2" turn down on (4) sides, 16/304 stainless steel legs mounted with Aerolock, Aero Hemmed Safety Edge™, KD, NSF
2.22	Kolpak	WIC	1	ea	WALK IN COOLER	REFER TO SHOP DRAWING
	Kolpak	WARRANTY	1			3/4 HP 2 - 5 YR Extended Compressor Warranty
	Kolpak	EVAP	1		EVAPORATOR COIL	INCLUDED WITH ITEM # 1.22
	Kolpak	COND	1		CONDENSING UNIT	INCLUDED WITH ITEM # 1.22
2.22A	Centaur	C2136K	4	ea	Wire Shelving	Centaur®K Series Shelving, wire, 36"W x 21"D, green epoxy, NSF
			1			Limited 7 year warranty against corrosion on all green epoxy shelves, posts & accessories
	Centaur	C74K	4	ea		Centaur® Stationary Post, 74-5/8"H, with leveling bolt & cap, green epoxy
2.22B	Centaur	CUSTOM	4	ea	WIRE SHELVING 4 SECTION	TO CONSIST OF:
	Centaur	C2148K	16	ea		Centaur®K Series Shelving, wire, 48"W x 21"D, green epoxy, NSF
			1			Limited 7 year warranty against corrosion on all green epoxy shelves, posts & accessories
	Centaur	C74K	16	ea		Centaur® Stationary Post, 74-5/8"H, with leveling bolt & cap, green epoxy
2.22C	Centaur	C2130K	4	ea	Wire Shelving	Centaur®K Series Shelving, wire, 30"W x 21"D, green epoxy, NSF
			1			Limited 7 year warranty against corrosion on all green epoxy shelves, posts & accessories
	Centaur	C74K	4	ea		Centaur® Stationary Post, 74-5/8"H, with leveling bolt & cap, green epoxy
2.22D	Centaur	CUSTOM	2	ea	WIRE SHELVING 2 SECTION	TO CONSIST OF:
	Centaur	C2142K	8	ea		Centaur®K Series Shelving, wire, 42"W x 21"D, green epoxy, NSF
			1			Limited 7 year warranty against corrosion on all green epoxy shelves, posts & accessories
	Centaur	C74K	8	ea		Centaur® Stationary Post, 74-5/8"H, with leveling bolt & cap, green epoxy
2.23	BK Resources	BKS-3-1620-12-18TS	1	ea	Three (3) Compartment Sink	Sink, three compartment, 84"W x 25-13/16"D x 43-3/4"H overall size, 16" wide x 20" front-to-back x 12" deep compartments, (2) left & right 18" drainboards, 9"H backsplash, 8" OC splash mount faucet holes, 1-1/2" rolled edges on front & sides, includes basket drains (BKDR-4), 18/304 stainless steel construction, stainless steel legs & side bracing, adjustable stainless steel over plastic bullet feet, NSF
	BK Resources	BKF-SMPR-WB-AF10-G	1	ea	Pre-Rinse Faucet Assembly, with Add On Faucet	OptiFlow™ Pre-Rinse Assembly, with 10" add-on faucet, splash-mounted, 8" OC, triple ply hose, 1/4 turn ceramic cartridges, integral check valves, color coded hot & cold indicators, 1/2" female inlets, 12" wall bracket, lead free, NSF, cCSAus
	BK Resources	BK-LWR-1	3	ea	Drain, Lever / Twist Waste	Twist Lever Drain, fits 3-1/2" opening, 2" male & 1-1/2" female NPT drain outlet, brass construction with stainless steel strainer
	BK Resources	EM-7-3	1	ea	Customization & Modifications	Lever Drain Brackets, install 3 lever brackets to 3-compartment sink (labor + brackets)
2.23A	Centaur	C1830K	4	ea	Wire Shelving	Centaur®K Series Shelving, wire, 30"W x 18"D, green epoxy, NSF
			1			Limited 7 year warranty against corrosion on all green epoxy shelves, posts & accessories
	Centaur	C1WD18K 2 ea.	4	ea		Centaur® Stationary Post, 74-5/8"H, with leveling bolt & cap, green epoxy
2.24	T&S Brass	5HR-242-01XE1	1	ea	Hose Reel	Equip Hose Reel Assembly, open, dual temperature, 3/8" x 50 ft. hose, wall mount mixing faucet with 8" adjustable centers, 40" riser, quarter-turn ceramic cartridges, lever handles with color coded indexes, continuous pressure vacuum breaker, 1/2" NPT x 36" flexible water hose connector with stainless steel quick disconnect, high flow spray valve, with ratcheting system & adjustable hose bumper, (2) 2-3/8" wall brackets, epoxy coated steel hose reel, polished chrome-plated brass faucet body, 1/2" NPT female inlets, certified to ASSE 1056
			1			1 year limited warranty, standard
2.25	Centaur	CUSTOM	4	ea	DRYER RACK SHELVING 4 SECTION	TO CONSIST OF:
	Centaur	C1836K	20	ea		Centaur®K Series Shelving, wire, 36"W x 18"D, green epoxy, NSF
			1			Limited 7 year warranty against corrosion on all green epoxy shelves, posts & accessories

SARALAND CONCESSIONS KITCHEN BID SPECIFICATIONS  
EXHIBIT A

	Centaur	C86K	16	ea		Centaur® Stationary Post, 86-5/8"H, with leveling bolt & cap, green epoxy
2.26	BK Resources	BKS-1-1620-12S	1	ea	One (1) Compartment Sink	Sink, one compartment, 21"W x 25-13/16"D x 43-3/4"H overall size, 16" wide x 20" front-to-back x 12" deep compartment, 9"H backsplash, 8" OC splash mount faucet holes, 1-1/2" rolled edges on front & sides, 18/304 stainless steel deck & bowl, stainless steel legs & side crossbracing, stainless steel over plastic adjustable bullet feet, NSF
	BK Resources	BKF-8W-8-G	1	ea	Wall / Splash Mount Faucet	WorkForce™ Standard Duty Faucet, splash-mounted, 8" OC, 8" swing spout, double O-ring spout seal, 1/4 turn ceramic cartridges, stainless steel valves, polished chrome finish, lead free, NSF, cCSAus
	BK Resources	BK-LWR-1	1	ea	Drain, Lever / Twist Waste	Twist Lever Drain, fits 3-1/2" opening, 2" male & 1-1/2" female NPT drain outlet, brass construction with stainless steel strainer
	BK Resources	EM-7-1	1	ea	Customization & Modifications	Lever Drain Brackets, install a lever bracket (labor + bracket)
			1			1 year warranty, standard
2.27	Scotsman	MC0522MA-1	1	ea	Ice Maker, Cube-Style	Prodigy ELITE® Ice Maker, cube style, air-cooled, self-contained condenser, production capacity up to 475 lb/24 hours at 70°/50° (340 lb AHRI certified at 90°/70°), medium cube size, ICELINQ® mobile app, Bluetooth® connectivity, preservation mode, external bin full indicator, AutoAlert™ indicating lights, WaterSense adjustable purge control, one-touch cleaning, harvest assist, front facing removable air filter, unit specific QR code, stainless steel finish, AgION™ antimicrobial protection, 115v/60/1-ph, 13.5 amps, cULus, NSF, engineered and assembled in USA
			1			NOTE: Sale of this product must comply with Scotsman's MSRP Policy; contact your Scotsman representative for details
			1			3 year parts & labor warranties
			1			5 year parts & labor warranties on Evaporator
			1			5 year parts on compressor & condenser
	Scotsman	SSM1-P	1	ea		SSM Plus Water Filter Assembly, single system, 1.67 gallons per minute max flow, designed for cubers up to 650 lb, and for flakers, nuggets & nugget dispensers up to 1,200 lb, includes AquaArmor by AgION for antimicrobial protection, NSF, cULus
2.27A	Scotsman	B530S	1	ea	Ice Bin for Ice Machines	Ice Bin, top-hinged front-opening door, 536 lb application capacity, for top-mounted ice maker, 30" width, metallic finish exterior, toolless removable baffle, polyurethane insulation, polyethylene liner, includes 6" legs, NSF, engineered and assembled in USA
			1			NOTE: Sale of this product must comply with Scotsman's MSRP Policy; contact your Scotsman representative for details
			1			3 year parts & labor warranties
2.28			0		SpareNo	SpareNo
2.29	NIC	BIB	1	ea	BAG IN BOX	BY OTHERS
2.30			0		SpareNo	SpareNo
2.30A			0		SpareNo	SpareNo
2.31	Centaur	CUSTOM	4	ea	DRYER RACK SHELVING 4 SECTION	TO CONSIST OF:
	Centaur	C2448K	20	ea		Centaur®K Series Shelving, wire, 48"W x 24"D, green epoxy, NSF
			1			Limited 7 year warranty against corrosion on all green epoxy shelves, posts & accessories
	Centaur	C86K	16	ea		Centaur® Stationary Post, 86-5/8"H, with leveling bolt & cap, green epoxy
			0			<b>FS-1.2 THE LAND CONCESSION STAND</b>
3.1	Vulcan	HEG48E	1	ea	Griddle, Electric, Countertop	Heavy Duty Griddle, electric, countertop, 48" W x 24" D cooking surface, 1/2" thick polished steel griddle plate, bottom mounted snap action thermostat every 12", low profile, stainless steel front, sides, front top ledge with "Cool Bullnose", front grease trough, 4" back & tapered side splashes, 4" adjustable legs, cCSAus, NSF
			1			1 year limited parts & labor warranty, standard
			1			Optional extended warranty extends the warranty for a period of 12 months beyond the 12 month Original Equipment Warranty, not to exceed 24 months from date of installation. (net)
			1			240v/60/3-ph, 21.6 kW, 58.5 amps

SARALAND CONCESSIONS KITCHEN BID SPECIFICATIONS  
EXHIBIT A

3.1A	BK Resources	VETS-4830	1	ea	Equipment Stand, for Countertop Cooking	Equipment Stand, 49"W x 30"D x 26"H, front rolled edge, 3 sided 2" riser with hemmed edged, 18/430 stainless steel top reinforced with 1-1/2" square tubing, galvanized undershelf & 1-5/8" legs, NSF
3.2	Frymaster/Dean	SR114E	2	ea	Electric Floor Fryer	Dean® Super Runner Value Fryer, electric, floor model, 40 lbs. capacity, durable temperature probe, power switch, indicator light, includes: rack-type basket support, basket hanger & twin baskets, stainless steel frypot, front & door, aluminized sides, 6" adjustable steel legs, 14.0kW, NSF, cULus, TUV
			2			Note: Prices listed are for within the USA only. Please contact the factory for pricing if quoting outside of the USA
			2			Note: Select Program models available with standard features only
			2			Electrical specs must be specified
			2			Fryer: 6" adjustable steel legs, std.
3.4	Atosa USA, Inc.	MGF8413GR	1	ea	WorkTop Freezer	Atosa Freezer Counter/Work Top, with backsplash, reach-in, two-section, 13.4 cu. ft. capacity, 48-3/10"W x 30"D x 39-4/5"H, rear bottom-mounted self-contained refrigeration, (2) hinged solid doors, digital temperature control, -8° to 0°F temperature range, (2) adjustable shelves, stainless steel interior & exterior, 2" casters, R290 Hydrocarbon refrigerant, 1/4 HP, 115v/60/1-ph, 2.6 amps, cord, NEMA 5-15P, cETLus, ETL-Sanitation, ENERGY STAR®
			1			2 year labor & parts warranty, 5 years warranty on compressor (continental USA only)
3.4A	Hatco	GRFFB	1	ea	French Fry Warmer	Glo-Ray® Portable Strip Heater, with metal sheathed element, heats from above & below, with pre-set heated base, 750 watts, 6.3 amps, NSF, cULus, Made in USA
			1			NOTE: Sale of this product must comply with Hatco's Minimum Resale Price Policy; consult order acknowledgement for details
			1			NOTE: Includes 24/7 parts & service assistance, call 414-671-6350
			1			One year on-site parts & labor warranty, plus one additional year parts only warranty on all Glo-Ray metal sheathed elements
			1			120v/60/1-ph, 750 watts, 6.3 amps, NEMA 5-15P (domestic voltage)
			1			14" Clearance, 18" Over All Height
	Hatco	STANDARD	1			Clear Anodized Aluminum housing, finish, standard (available at time of purchase only)
3.5	Atosa USA, Inc.	MGF8409GR	1	ea	Refrigerated Work Top	Atosa Worktop Refrigerator, with backsplash, reach-in, two-section, 48-3/10"W x 30"D x 39-4/5"H, rear-mounted self-contained refrigeration, 13.4 cu. ft., (2) hinged solid doors, digital temperature control, 33° to 40°F temperature range, (2) adjustable shelves, automatic evaporation, air defrost, stainless steel interior & exterior, galvanized steel back, 4" casters, R290 Hydrocarbon refrigerant, 1/7 HP, 115v/60/1-ph, 2.3 amps, cord, NEMA 5-15P, cETLus, ETL-Sanitation, ENERGY STAR®
			1			2 year labor & parts warranty, 5 years warranty on compressor (continental USA only)
3.5A	Centaur	CWS1548SS	1	ea	Shelving, Wall Mounted	Centaur® Fabricated Wall Shelf, 48"W x 15"D, includes mounting brackets & hardware, 18/304 stainless steel construction, 300 lb. load capacity, NSF
3.6	Centaur	CUSTOM	3	ea	DRY STORAGE SHELVING 3 SECTION	TO CONSIST OF:
	Centaur	C2448K	15	ea		Centaur®K Series Shelving, wire, 48"W x 24"D, green epoxy, NSF
			1			Limited 7 year warranty against corrosion on all green epoxy shelves, posts & accessories
	Centaur	C86K	12	ea		Centaur® Stationary Post, 86-5/8"H, with leveling bolt & cap, green epoxy
3.7	Atosa USA, Inc.	MCF8722GR	1	ea	Refrigerated Merchandiser	Refrigerator Merchandiser, one-section, 27"W x 31-1/2"D x 81-1/5"H, bottom-mounted self-contained refrigeration, 19.4 cu. ft., (1) self-closing hinged glass door with lock, Dixell electronic controller, 33° to 38°F temperature range, (4) shelves, LED interior lighting, lighted header panel, stainless steel interior, black steel exterior, 2" casters, R290 Hydrocarbon refrigerant, 1/7 HP, 115v/60/1-ph, 2.1 amps, cord, NEMA 5-15P, cETLus, ETL-Sanitation, ENERGY STAR®
			1			2 year labor & parts warranty, 5 years warranty on compressor (continental USA only)

SARALAND CONCESSIONS KITCHEN BID SPECIFICATIONS  
EXHIBIT A

3.8	BK Resources	BKHS-D-SS-SS-P.2 G	2	ea	Hand Sink	Space Saver Hand Sink, wall mount, 9" wide x 9" front-to-back x 5" deep bowl, 4" OC deck mount faucet (BKD-3G-G, lead free), marine edge, side splashes on left & right, 7-1/2"H backsplash, includes basket drain & wall mounting hardware, 304 stainless steel construction, NSF
3.9	BK Resources	BKS-3-15-14S	1	ea	Three (3) Compartment Sink	Sink, three compartment, 50"W x 20-13/16"D x 43-3/4"H overall size, 15" wide x 15" front-to-back x 14" deep compartments, 9"H backsplash, 8" OC splash mount faucet holes, 1-1/2" rolled edges on front & sides, includes basket drains (BKDR-4), 18/304 stainless steel construction, stainless steel legs & side bracing, adjustable stainless steel over plastic bullet feet, NSF
	BK Resources	BKF-8W-10-G	1	ea	Wall / Splash Mount Faucet	WorkForce™ Standard Duty Faucet, splash-mounted, 8" OC, 10" swing spout, double O-ring spout seal, 1/4 turn ceramic cartridges, stainless steel valves, polished chrome finish, lead free, NSF, cCSAus
	BK Resources	BK-LWR-1	3	ea	Drain, Lever / Twist Waste	Twist Lever Drain, fits 3-1/2" opening, 2" male & 1-1/2" female NPT drain outlet, brass construction with stainless steel strainer
	BK Resources	EM-7-3	1	ea	Customization & Modifications	Lever Drain Brackets, install 3 lever brackets to 3-compartment sink (labor + brackets)
			1			1 year warranty, standard
3.9A	Centaur	C1448K	2	ea	Wire Shelving	Centaur®K Series Shelving, wire, 48"W x 14"D, green epoxy, NSF
			1			Limited 7 year warranty against corrosion on all green epoxy shelves, posts & accessories
	Centaur	C13K	2	ea		Centaur® Stationary Post, 14-1/2"H, with leveling bolt & cap, green epoxy
3.10	Advance Tabco	9-OPC-84	1	ea	Mop Sink Cabinet	Cabinet with Mop Sink, 25-3/16"W x 22-3/4"D x 84"H, mop sink base with drain (bowl 16" x 20" x 12"), left hinged door, (2) mop holders, (1) fixed intermediate shelf, slotted side panels for ventilation, 16/304 series stainless steel sink bowl, 18/304 series stainless steel sink bowl apron, 18/430 series stainless steel cabinet, NSF (right hinged door available on request)
	Advance Tabco	K-240	1	ea	Service Faucet	Service Sink Faucet, wall mount, heavy duty, 8" OC, 6-1/2" spout, with hose thread & pail hook, vacuum breaker spout, wall braced, chrome-plated brass
3.11	Atosa USA, Inc.	MBF8506GR	1	ea	Reach-In Refrigerator	Atosa Refrigerator, reach-in, two-section, 39-1/2"W x 31-7/10"D x 83-1/10"H, bottom-mount self-contained refrigeration, 28.5 cu. ft., (2) locking hinged solid doors, digital temperature control, 33° to 40°F temperature range, (6) adjustable shelves, interior LED lighting, automatic evaporation, air defrost, stainless steel interior & exterior, 4" casters, R290 Hydrocarbon refrigerant, 1/5 HP, 115v/60/1-ph, 3.2 amps, cord with NEMA 5-15P, cETLus, ETL-Sanitation, ENERGY STAR®
			1			2 year labor & parts warranty, 5 years warranty on compressor (continental USA only)
3.12	Atosa USA, Inc.	MBF8502GR	1	ea	Reach-In Freezer	Atosa Freezer, reach-in, two-section, 39-1/2"W x 31-7/10"D x 83-1/10"H, bottom-mount self-contained refrigeration, 28.5 cu. ft., (2) locking hinged solid doors, digital temperature control, -8° to 0°F temperature range, (6) adjustable shelves, interior LED lighting, automatic evaporation, electric defrost, stainless steel interior & exterior, 4" casters, R290 Hydrocarbon refrigerant, 3/4 HP, 115v/60/1-ph, 8.6 amps, cord with NEMA 5-15P, cETLus, ETL-Sanitation, ENERGY STAR®
			1			2 year labor & parts warranty, 5 years warranty on compressor (continental USA only)
3.13	BK Resources	CVTOB-6030	1	ea	Work Table, Stainless Steel Top	Work Table, 60"W x 30"D x 34-3/4"H overall size, 16/304 stainless steel flat top, reinforced with (2) 5" C channels, open base with stainless steel side & rear bracing, (4) 1-5/8" dia. stainless steel legs, adjustable stainless steel feet, NSF, KD
3.13A	Alto-Shaam	750-S	1	ea	Heated Low Temp Holding Cabinet	Halo Heat® Low Temp Holding Cabinet, on/off simple controller with adjustable thermostat, indicator light, capacity (10) 12" x 20" pans, (2) chrome plated side racks, (3) wire shelves, stainless steel exterior, 2-1/2" casters; 2 rigid, 2 swivel with brakes, EcoSmart®, cULus, UL EPH ANSI/NSF 4, CE, IPX3, TUV-NORD, EAC, N11942
			1			NOTE: Subject to Manufacturer's Terms & Conditions. See Documents Section
			1			12 month extended warranty to begin at the end of std. warranty & continue for 12 additional months (net)
			1			120v/60/1-ph, 9.0 amps, 1.1kW, 5 ft. cord, NEMA 5-15P, standard
			1			Solid Door, hinged on left (factory installed)
			0			Note: Layout shows left hand hinged. KEC to verify door swing prior to ordering.

SARALAND CONCESSIONS KITCHEN BID SPECIFICATIONS  
EXHIBIT A

3.13B	Hatco	GRFFB	2	ea	French Fry Warmer	Glo-Ray® Portable Strip Heater, with metal sheathed element, heats from above & below, with pre-set heated base, 750 watts, 6.3 amps, NSF, cULus, Made in USA
			1			NOTE: Sale of this product must comply with Hatco's Minimum Resale Price Policy; consult order acknowledgement for details
			1			NOTE: Includes 24/7 parts & service assistance, call 414-671-6350
			2			One year on-site parts & labor warranty, plus one additional year parts only warranty on all Glo-Ray metal sheathed elements
			2			120v/60/1-ph, 750 watts, 6.3 amps, NEMA 5-15P (domestic voltage)
			2			14" Clearance, 18" Over All Height
	Hatco	STANDARD	2			Clear Anodized Aluminum housing, finish, standard (available at time of purchase only)
3.14	AERO	3TSBX-3084	1	ea	Work Table, Stainless Steel Top	Delux™ Work Table, 84"W x 30"D x 39"H, 16/304 stainless steel top reinforced with (3) galvanized steel box channels, 4"H backsplash, sound deadened underside, galvanized steel gussets, 16/304 stainless steel legs with side & rear cross bracing, adjustable white metal feet, Aero Hemmed Safety Edge™, shipped KD, NSF
	AERO	T-101	1	ea	Weld-in Sink	Weld-In Sink, one compartment, 16" wide x 21" front-to-back x 14" deep, complete with basket, NSF
	AERO	T-111	1	ea	Deck Mount Faucet	8" Deck Mount Faucet, H D gooseneck deck
	AERO	T-115	1	ea	Drain, Lever / Twist Waste	Twist type, 2", lever waste
	AERO	T-117	1	ea	Bracket	Lever waste Bracket
3.14	AERO	3TSBX-3084	1	ea	Work Table, Stainless Steel Top	Delux™ Work Table, 84"W x 30"D x 39"H, 16/304 stainless steel top reinforced with (3) galvanized steel box channels, 4"H backsplash, sound deadened underside, galvanized steel gussets, 16/304 stainless steel legs with side & rear cross bracing, adjustable white metal feet, Aero Hemmed Safety Edge™, shipped KD, NSF
	AERO	T-101	1	ea		Weld-In Sink, one compartment, 16" wide x 21" front-to-back x 14" deep, complete with basket, NSF
	AERO	T-111	1	ea		8" Deck Mount Faucet, H D gooseneck deck
	AERO	T-115	1	ea		Twist type, 2", lever waste
	AERO	T-117	1	ea		Lever waste Bracket
3.14A	BK Resources	BKWS-1684	1	ea	Shelving, Wall Mounted	Premium Shelf, wall-mounted, 84"W x 16"D, 18/304 stainless steel, 1-1/2"H rear up-turn, (3) 11-1/2" angle supports, NSF
3.14B	Atosa USA, Inc.	MGF8401GR	1	ea	Undercounter Refrigerator	Atosa Undercounter Refrigerator, reach-in, one-section, 27-9/16"W x 30"D x 34-1/8"H, rear-mounted self-contained refrigeration, 7.15 cu. ft., (1) right hinged solid door, digital temperature control, 33° to 40°F temperature range, (1) adjustable shelf, automatic evaporation, air defrost, stainless steel interior & exterior, galvanized steel back, 2" casters, R290 Hydrocarbon refrigerant, 1/7 HP, 115v/60/1-ph, 2.3 amps, cord, NEMA 5-15P, cETLus, ETL-Sanitation, ENERGY STAR®
			1			2 year labor & parts warranty, 5 years warranty on compressor (continental USA only)
3.14C	Alto-Shaam	750-S	1	ea	Heated Low Temp Holding Cabinet	Halo Heat® Low Temp Holding Cabinet, on/off simple controller with adjustable thermostat, indicator light, capacity (10) 12" x 20" pans, (2) chrome plated side racks, (3) wire shelves, stainless steel exterior, 2-1/2" casters; 2 rigid, 2 swivel with brakes, EcoSmart®, cULus, UL EPH ANSI/NSF 4, CE, IPX3, TUV-NORD, EAC, N11942
			1			NOTE: Subject to Manufacturer's Terms & Conditions. See Documents Section
			1			12 month extended warranty to begin at the end of std. warranty & continue for 12 additional months (net)
			1			120v/60/1-ph, 9.0 amps, 1.1kW, 5 ft. cord, NEMA 5-15P, standard
			1			Solid door, hinged on right, standard
			0			Note: Layout shows right hand hinged. KEC to verify door swing prior to ordering.
3.14D	Nemco	8036-220	1	ea	Hot Dog Grill	Roll-A-Grill® Hot Dog Grill, roller-type, (10) chrome rollers, (36) hot dogs capacity, (720) per hour, aluminum and stainless steel construction, (2) switches, (7) heat control settings each, (2) motors, 1500 watts, NEMA 6-15P, 220v, 6.8 amps, NSF, cETLus

SARALAND CONCESSIONS KITCHEN BID SPECIFICATIONS  
EXHIBIT A

			1	ea		1 year parts & labor warranty, standard
	Nemco	8036-SBB	1	ea	Hot Dog Bun Box	Bun Box, 29.625"W x 19"D x 6.25"H, 48 bun capacity, stainless steel with polycarbonate hinged doors, fits under 8036 series, NSF, ETL
3.14E	Vollrath	72425	2	ea	Food Pan Warmer, Countertop	Cayenne® Model SS-4 Food Warmer, round, countertop, 8-3/4" dia. x 7-7/8"H, 6" deep well, 4-1/8 quart (No. 10 Can), front dial thermostatic control, aluminum well, stainless steel exterior, non-skid feet, 120v/60/1-ph, 350 watts, 3 amp, cord with NEMA 5-15P, cULus, NSF (Refer to vollrathfoodservice.com for full warranty policy)
3.15	Atosa USA, Inc.	MBB69GGR	1	ea	Back Bar Cabinet, Refrigerated	Atosa Back Bar Cooler, two-section, 68"W x 28-1/10"D x 40-1/10"H, self-contained side mount refrigeration, 21.5 cu. ft., (2) locking glass doors, digital temperature control, (4) epoxy coated shelves, stainless steel interior & exterior, 2" casters, R290 Hydrocarbon refrigerant, 1/7 HP, 115v/60/1-ph, 2.3 amps, cETLus, ETL-Sanitation
3.15A	Global Solutions by Nemco	GS1735	1	ea	Popcorn Popper	2 year labor & parts warranty, 5 years warranty on compressor (continental USA only) Popcorn Popper, 6 oz. capacity, stainless steel kettle, tempered glass sides, removable crumb tray, aluminum frame construction, 120v/60/1-ph., 10.2 amps, 1175 watts, NEMA 5-15P, cETLus, ETL-Sanitation
3.15B	Server Products	81140	1	ea	Food Topping Warmer, Countertop	One year warranty against mechanical defects, exclusive of blades, standard SUPREME™ MERCHANDISING TOPPING WARMER WITH PUMP & SPOUT WARMER, rethermalizing, water-bath warmer, with temperature sensing thermostat and wrap-around heating element, spout warmer (opposite instrument panel side) ensures safety when dispensing potentially hazardous foods like cheese sauce, a full portion yields 1 oz. servings, which can be reduced in 1/8 oz. increments with provided collars, includes magnetic merchandising signs for "Hot Fudge", "Caramel" and "Cheese Sauce", accepts #10 food can, stainless steel jar (94009) or 48 oz. pouched packaging (requires Can2Pouch™ Conversion Kit 81184), food containers, kit and jar sold separately, stainless steel pump, 517 watts, 120v/60/1-ph, 4.3 amps, cord, NEMA 5-15P, cULus, NSF
3.15C	Hatco	FDWD-1-MN	1	ea	Nacho Cheese / Chips Warmer, Display	2 Year warranty Macho Nacho® Chip Warmer, front loading & dispensing door, main deck shelf only, approximately 25 lbs. capacity, forced air heat with display light, stainless steel frame with tempered glass sides, 1080 watts, cULus, UL EPH Classified, Made in USA
			1			NOTE: Sale of this product must comply with Hatco's Minimum Resale Price Policy; consult order acknowledgement for details
			1			NOTE: Includes 24/7 parts & service assistance, call 414-671-6350
			1			One year on-site parts & labor warranty, plus one additional year parts only warranty on all Flav-R-Fresh metal sheathed air heating elements
3.16	Alto-Shaam	HSM-48/5S/T	1	ea	Display Case, Heated, Floor Model	120v/60/1-ph, 1080 watts, 9.0 amps, NEMA 5-15P (domestic voltage), standard HSM Series Hot Food Merchandiser, floor model, 48" L, self-service, 200 lb. product capacity, (10) chicken boats with dome cover per shelf, (5) heated shelves, Halo Heat® technology, LED illuminated, thermostatic controls, front access panel, (4) 3" casters (signage not included) IPX4, cULus, CE, UL EPH Classified, Made in USA
			1			NOTE: Subject to Manufacturer's Terms & Conditions. See Documents Section
			1			12 month extended warranty to begin at the end of std. warranty & continue for 12 additional months
			1			208-240v/50/60/1-ph, 22.3 amps, 5.35 kW (cord, no plug)
3.18	NIC	DISP	1	ea	BEVERAGE AND ICE DISPENSER	Reach-in model, no door, standard BY OTHERS

SARALAND CONCESSIONS KITCHEN BID SPECIFICATIONS  
EXHIBIT A

3.18A	Scotsman	NH0422A-1	1	ea	Nugget Ice Maker	Prodigy Plus® Ice Maker, nugget style, H2 Nugget Ice, air-cooled, self-contained condenser, production capacity up to 456 lb/24 hours at 70°/50° (333 lb AHRI certified at 90°/70°), sealed maintenance-free bearings, AutoAlert™ indicating lights, front facing removable air filter, unit specific QR code, stainless auger and evaporator, one-touch cleaning, stainless steel finish, AgION™ antimicrobial protection, R-404A refrigerant, 115v/60/1-ph, 12.9 amps, NSF, cULus, engineered and assembled in USA
			1			NOTE: Sale of this product must comply with Scotsman's MSRP Policy; contact your Scotsman representative for details
			1			3 year parts & labor warranties
			1			5 year parts on compressor
			1			NOTE: Kit(s) required for all modular nugget ice machines placed on a dispenser; contact your Scotsman representative for details
	Scotsman	SSM1-P	2	ea		SSM Plus Water Filter Assembly, single system, 1.67 gallons per minute max flow, designed for cubers up to 650 lb, and for flakers, nuggets & nugget dispensers up to 1,200 lb, includes AquaArmor by AgION for antimicrobial protection, NSF, cULus
3.19	Vollrath	VCBF128-37	1	ea	Frozen Drink Machine, Non-Carbonated, Bowl Type	Frozen Beverage Granita Machine, counter top, 15-1/2"W x 19-1/2"D x 27"H, (2) 2.64 gallon bowls, each bowl independently controlled with on/off, granita mode with consistency control or frozen beverage mode with temperature control, magnetic drive system, gasketless spigot, bowl light with on/off switch, large compressor, 120v/60/1-ph, 10 amps, cord, NEMA 5-15P, cETLus, NSF (Refer to vollrathfoodservice.com for full warranty policy)
			1			Requires 6" clearance on all sides
			1	ea		3 years for the electronic board, 2 years for all other components
			1	ea		5 years for the compressor, standard
3.20	NIC	POS	2	ea	POS SYSTEM	BY OTHERS
3.21	Atosa USA, Inc.	MBC80GR	1	ea	Bottle Cooler	Atosa Bottle Cooler, 80.5"W x 27.8"D x 36.62"H, self-contained side mount refrigeration, 21.2 cu. ft., (3) locking sliding lids, digital temperature control, (5) epoxy coated partitions, includes bottle opener & cap catcher, stainless steel interior & exterior, 2-1/2" casters, R290 Hydrocarbon refrigerant, 1/5 HP, 115v/60/1-ph, 2.8 amps, cETLus, ETL-Sanitation
			1			2 year labor & parts warranty, 5 years warranty on compressor (continental USA only)
			0			<b>FS-1.2 THE LAND WARMING KITCHEN</b>
4.1	NIC	CUSTOM	1	ea	SERVING COUNTER	BY MILLWORK DIVISION
4.1A	Perlick	HB24BS4	1	ea	Undercounter Refrigerator	ADA Series Beverage Center, undercounter, 23-7/8"W x 24"D, self-contained refrigeration, 34° to 48°F temperature range, (4.8) cu. ft. interior capacity, digital thermostat & control, LED interior lighting, (2) black vinyl-coated full extension wine shelves (adjustable), (1) black vinyl-coated full extension shelf (adjustable), (1) black-vinyl coated floor rack, (1) hinged door, front vented, automatic defrost, galvanized back & base, stainless steel top, sides, & interior, R600a, 115v/60/1-ph, 1.6 amps, NEMA 5-15P, ETL-Sanitation, cULus, ADA Compliant
			1			WARNING: The materials used in this product may contain chemicals known to the State of California to cause cancer and birth defects or other reproductive harm. For more information go to <a href="http://www.P65Warnings.ca.gov">www.P65Warnings.ca.gov</a>
			1			5 yr. compressor warranty, 1 yr. parts & labor warranty
	Perlick	B	1	ea		Door finish: solid with black vinyl/field laminate
			1			Left hinged(nc)
			1			Full length, 24", stainless steel grip with chrome endcaps
			1	ea		Door lock, chrome



SARALAND CONCESSIONS KITCHEN BID SPECIFICATIONS  
EXHIBIT A

4.1C	Scotsman	UN324A-1	1	ea	Nugget Ice Maker with Bin	Undercounter Ice Maker with Bin, nugget style, air cooled, 24" width, self contained condenser, production capacity up to 340 lb production/24 hours at 70°/50° (266 lb AHRI certified at 90°/70°), 80 lb bin storage capacity, H2 Nugget Ice, sealed maintenance-free bearings, stainless steel auger & evaporator, front facing removable air filter, recessed utility chase, unit specific QR code, ice scoop, includes 6" adjustable legs, 115v/60/1-ph, includes 5.5' power cord with NEMA 5-15P plug, cULus, NSF, engineered and assembled in USA
			1			NOTE: Sale of this product must comply with Scotsman's MSRP Policy; contact your Scotsman representative for details
			1			3 year parts & labor warranties
			1			5 year parts on compressor
4.2	AERO	CUSTOM	1	ea	WORK COUNTER	
4.2	AERO	CUSTOM	1	ea	Work Counter w/ Sinks	160"L x 30"W 16ga stainless steel countertop Includes left & right side splashes, splash at right of sink 18ga 430 series stainless steel enclosed cabinet base construction with open back Includes 18ga 430 series stainless steel intermediate shelving as needed Includes (2) 16"x21"x8"deep sinks - faucet by others 16ga 300 series stainless steel legs Stainless steel toe kick Top/base cutouts as needed for drop-ins/buyouts/roll-ins by others Aero Slip Fit as needed Electrical connection by others Plumbing connection by others Buyouts/drop-ins/roll-ins by others
4.2A	Centaur	CWS1572SS	2	ea	Shelving, Wall Mounted	Centaur® Fabricated Wall Shelf, 72"W x 15"D, includes mounting brackets & hardware, 18/304 stainless steel construction, 300 lb. load capacity, NSF
4.2B	Alto-Shaam	750-S	1	ea	Heated Low Temp Holding Cabinet	Halo Heat® Low Temp Holding Cabinet, on/off simple controller with adjustable thermostat, indicator light, capacity (10) 12" x 20" pans, (2) chrome plated side racks, (3) wire shelves, stainless steel exterior, 2-1/2" casters; 2 rigid, 2 swivel with brakes, EcoSmart®, cULus, UL EPH ANSI/NSF 4, CE, IPX3, TUV-NORD, EAC, N11942
			1			NOTE: Subject to Manufacturer's Terms & Conditions. See Documents Section
			1			12 month extended warranty to begin at the end of std. warranty & continue for 12 additional months (net)
			1			120v/60/1-ph, 9.0 amps, 1.1kW, 5 ft. cord, NEMA 5-15P, standard
			1			Solid Door, hinged on left (factory installed)
			0			Note: Layout shows left hand hinged. KEC to verify door swing prior to ordering.
4.2C	Atosa USA, Inc.	MGF8402GR	1	ea	Undercounter Refrigerator	Atosa Undercounter Refrigerator, reach-in, two-section, 48-1/4"W x 30"D x 34-1/8"H, rear-mounted self-contained refrigeration, 13.38 cu. ft., (2) hinged solid doors, digital temperature control, 33° to 40°F temperature range, (2) adjustable shelves, automatic evaporation, air defrost, stainless steel interior & exterior, galvanized steel back, 2" casters, R290 Hydrocarbon refrigerant, 1/7 HP, 115v/60/1-ph, 2.3 amps, cord, NEMA 5-15P, cETLus, ETL-Sanitation, ENERGY STAR®
			1			2 year labor & parts warranty, 5 years warranty on compressor (continental USA only)
ZWALK	Kolpak	FREIGHT	1	ea	INBOUND FREIGHT	INBOUND FREIGHT KOLPAK WALK-IN
ZSET	NDS	CONSOLIDATIO N/SET IN PLACE	1	ea	CONSOLIDATION/SET IN PLACE	
INSTAL L	Prestige	INSTALL	1	ea	Prestige	

SARALAND CONCESSIONS KITCHEN BID SPECIFICATIONS  
EXHIBIT A

Prestige	TRAVEL FOR HOODS	1			Includes travel cost, room, and board while at the project, for each installer. Based on one (1) trip. • Additional trips will be charged.
Prestige		1			HANG HOOD/S Items: 1.4, 2.4 Receive (at the job site) and hang hood by blueprint specifications. Tack, Weld, and Polish where needed. Clean the hood/s of all paper and labels and apply silicone where needed. Install S/S Enclosure Panels - (Materials by others, otherwise to supply enclosure, trims, etc. will be at an extra charge) For hoods higher than 19' scissor lift rental will be required and will incur an extra charge.
Prestige	FOODSERVICE EQUIPMENT INSTALLATION	1			Multi-Purpose Concession Stand (Category 1) Softball Concession Stand (Category 2) •Attend job site safety meetings and foreman meetings if required while on-site installing. •Receive and offload equipment at the time of delivery, load it into the building, and set it in place. review BOLs and report any qty. inaccuracy and sign the document. If necessary, delivery drivers can assist in loading equipment. (P&R) •Inspect equipment and report any damage, immediately to the food service dealer-PM via photos and an email, or text message. •Complete project-specific daily reports and progress pictures for each day working on site. •Set in place, level, and attach to walls and floors as required by the project documents for successful completion of the project. install per health & building code standards. •Set in place and seal all drop-in equipment after final connection by other trades to ensure it adheres to all health & building code standards, we use NSF silicone and stainless-steel screws only. •Install all parts and accessories for equipment in scope. •Set faucets, lever wastes/basket strainers in sink tubs for the plumber to install. •Set gas hoses at ranges/kettles, etc. at the correct items for the plumber to install or make a list. Have GC or plumber sign off for it, and leave all faucets and gas hoses inside of refrigerator or walk-in cooler. •Cut & protect with robber all penetrations for other trades in food service equipment as required for other trades. •Daily trash removal to the site-provided dumpster or off-site. •Report any discrepancies, damage, or missing items to the food services dealer-PM. should add project conditions and require changes order, the expectation is for the price to be submitted to pm and we need PO or email approval before doing it.
Prestige	TRAVEL FOR INSTALLATION	1			Includes travel cost, room, and board while at the project, for each installer. Based on three (3) trips. • Additional trips will be charged.

# SCOPE OF WORK AND GENERAL NOTES



1217 JORDAN LANE  
HUNTSVILLE, AL. 35816  
OFFICE: 256-799-7023  
FAX: 256-837-3443

THIS SET OF DOCUMENTS AND THE DESIGN SHOWN HEREIN ARE THE PROPERTY OF DYKES FOODSERVICE SOLUTIONS, INC. REPRODUCTION VIOLATION OR ANY OTHER UNAUTHORIZED USE OF THESE DOCUMENTS WITHOUT THE WRITTEN CONSENT OF DYKES FOODSERVICE SOLUTIONS WILL BE SUBJECT TO LEGAL ACTION.

PROJECT NAME :  
THE LAND  
SPORTS COMPLEX  
Saraland, AL.

DRAWN BY: CHAD C.  
CHECKED BY: BILLY L.

REVISION NO. DATE:  
1. CONCESSION STANDS 8-1-23 CC

AS BUILT DRAWING DATE: \*  
DRAWING APPROVAL  
 DRAWING APPROVED  
 APPROVED AS NOTED  
 RESUBMIT DRAWING

SIGNATURE  
PROJECT NO. :  
DFS10602CC  
DRAWING DATE:  
4-28-23  
TITLE :  
FOODSERVICE  
SCOPE OF  
WORK  
SHEET NO. :  
FS-1.0  
SCALE:  
1/4" = 1'-0"

SHEET INDEX	
SHEET NO.	DESCRIPTION
FS-1.0	FOODSERVICE SCOPE OF WORK
FS-1.1	FOODSERVICE EQUIPMENT PLAN
FS-1.2	FOODSERVICE EQUIPMENT PLAN
FS-2.0	FOODSERVICE UTILITY SCHEDULE
FS-2.1	FOODSERVICE ELECTRICAL PLAN
FS-2.2	FOODSERVICE ELECTRICAL PLAN
FS-2.3	FOODSERVICE PLUMBING PLAN
FS-2.4	FOODSERVICE PLUMBING PLAN
FS-3.0	FOODSERVICE SPECIAL CONDITIONS
FS-3.1	FOODSERVICE SPECIAL CONDITIONS
FS-4.0	EXHAUST HOOD DRAWINGS
FS-4.1	EXHAUST HOOD DRAWINGS
FS-4.2	EXHAUST HOOD DRAWINGS
FS-5.0	WALK-IN COOLER DRAWINGS
FS-5.1	WALK-IN COOLER DRAWINGS

ABBREVIATIONS	
ABRV	DESCRIPTION
FS	FOOD SERVICE
G.C.	GENERAL CONTRACTOR
K.E.C.	KITCHEN EQUIPMENT CONTRACTOR
F.F.E.	FURNITURES, FIXTURES, AND EQUIPMENT

**NOTE:**  
THE PLANS AND DOCUMENTS PROVIDED BY DYKES FOODSERVICE SOLUTIONS, INC. ARE NOT TO BE USED AS CONSTRUCTION DOCUMENTS.  
THESE DOCUMENTS ARE PROVIDED TO THE ARCHITECTURAL AND ENGINEERING DESIGN TEAM, AS AN INFORMAL AID IN THE FACILITY PLANNING, DESIGN AND CONSTRUCTION PROCESS AS IT PERTAINS TO FOODSERVICE EQUIPMENT AND ARE SUBJECT TO APPROVAL BEFORE INCLUSION IN THE OFFICIAL SET OF CONSTRUCTION DOCUMENTS.  
ALTHOUGH EVERY EFFORT HAS BEEN MADE TO ENSURE THAT THE INFORMATION CONTAINED WITHIN THESE DOCUMENTS IS AS COMPLETE AND ACCURATE AS POSSIBLE, IT IS THE RESPONSIBILITY OF "EACH" INDIVIDUAL TRADE TO REVIEW ALL DOCUMENTATION, PROVIDED BY DYKES FOODSERVICE SOLUTIONS, INC. TO CONFIRM THAT THE INFORMATION CONTAINED HEREIN IS COMPREHENSIBLE, FREE FROM ERRORS, INCONSISTENCIES, AND/OR OMISSIONS AS IT RELATES TO ANY AND ALL ELECTRICAL, MECHANICAL, AND PLUMBING UTILITIES REQUIRED TO SUPPORT THE PROPER FUNCTION OF ALL FOODSERVICE EQUIPMENT PROVIDED BY DYKES FOODSERVICE SOLUTIONS INC. BEFORE BEGINNING CONSTRUCTION.


- Responsible for installation of tables, chairs, booths or millwork counters if provided by K.E.C. Any core drilling to be by Others.
  - Responsible for field welds if required on S/S tables or products
  - Responsible for coordinating critical dimensions for equipment with G.C. after all walls (with final finishes applied) or other permanent structures are in place
  - Any additional modifications or alterations to equipment, tables or shelving (holes drilled, etc.) necessary for the routing of plumbing or electrical lines will be an additional expense
  - K.E.C. will remove all trash and debris associated with kitchen equipment and place in dumpster. Dumpster to be provided by Others.
- EXCLUSIONS:**
- K.E.C. does not: hang hoods, install s/s wall sheeting or closure panels, set exhaust/supply fans, install roof curbs, furnish or run duct work or provide certified Test & Balance; set refrigeration compressors, furnish or run refrigeration lines, conduct start-up, adjust walk-in or remote ice machine refrigeration; perform final plumbing (to include running drain lines, hanging hand sinks), electrical (to include hanging air curtains), refrigeration or HVAC final connections. Wall backing to be required as needed for all wall mount items and is to be installed by G.C.
- General Notes:**
- All dimensions shown are from finished walls, floors, ceilings and/or from centerline of structural columns. Foodservice plan dimensions are to be verified by the general contractor or any trade that utilizes FS plan and should notify K.E.C. of any discrepancies or conflicts with architectural drawings or details.
  - Utilities shown on FS plan are for foodservice equipment only and are the minimum required to operate equipment. Locations of any additional plumbing or electrical which may be required will be determined by the architect or engineer.
  - All "final" connections to equipment items and interconnections between equipment components are made by Others.
  - If an acid product is used after walk-ins or any stainless steel items are installed, surfaces may be damaged (i.e. - discoloration, pitting, staining, etc.) and replacements will be the responsibility of the General Contractor to incur.
  - Compliance to local Health, Plumbing, Electrical, and Ventilation Codes are the responsibility of the Architect or engineer. All permits except for the fire suppression system (if supplied by Dykes Foodservice Solutions, Inc.), are the responsibility of the Architect/Contractor or Mechanical Engineer.
  - Any special requirements such as cranes, lulls, forklifts, construction dumpster for garbage, etc. are the responsibility of the General Contractor/Buyer.

- Responsible for condensate drain lines where heat tape is applied.
  - Responsible for ice machine water hook up and drain connections including water filter
  - Responsible for all water and drain connections on all kitchen and bar equipment including piping, traps, tailpieces, vents, vacuum breakers/backflow preventers, traps, stops, valves, fittings, gauges, unions, shut-offs, water hammer arresters and other related items necessary for final connections.
  - Responsible for all steam connections that may be required
  - Hot water temperature to booster heater or dish machine must be a MINIMUM of 110 degrees Fahrenheit. If indicated to FS Consultant and/or K.E.C., equipment options may be available to allow for 140 degree F for minimum incoming water temperature.
  - Water pressure to kitchen equipment should not exceed 50 PSI in both hot and cold water lines. Water pressure to dishwasher and booster heater should not exceed 25 PSI. Pressure reducing valves must meet equipment manufacturers flow recommendations.
- Mechanical:**
- Responsible for all labor and materials required to install/hang all exhaust and condensate hoods, dish machine pant legs, installation of roof curbs, exhaust and make-up air fans. To provide and install all necessary supply and exhaust ductwork materials, both grease and vapor.
    - The Ansul fire suppression system installation is included with the hood system package (if provided by K.E.C.) and completed by an authorized installer that has been subcontracted by the hood manufacturer
  - Responsible for providing and installing stainless steel wall panels (below the hood), stainless steel closure panels (above the hood), corner guards and framed opening wraps.
  - Responsible for all direct vent connections (hoods, dishwashers, etc.) to equipment supply or exhausts
  - Responsible for any sleeves, sealing or insulating of penetrations related to mechanical scope of work
  - Provide and install all refrigeration line runs and make all necessary connections for a complete system including start-up of equipment for ice machines and walk-in cooler/freezers, etc.
  - Provide equipment rack (if required) for mounting condensing units
- Carpentry:**
- Responsible for wall backing, blocking or strapping. 3/4" plywood is recommended. (K.E.C. is not responsible for shelf failure if blocking is not provided)
  - Review plans to insure door framed openings align with walk-in cooler/freezer doors and accessories adjacent to doors; i.e. Thermometers, alarms, light switches, etc.
- Kitchen Equipment Company :**
- Responsible for Insuring all F.F.E. is delivered to Job site
  - Responsible for installing the walk-in cooler and/or freezer units (G.C. to provide transit/laser level concrete slab)
    - Installation sloped membrane roof cap (if applicable). All flashing and counter flashing to structure is by others.
    - Provide remote condensers only (setting of condensers, all electric and refrigeration connections by Others)
    - Installation of evaporator
  - Responsible for uncrating, setting in place, removal of protective plastic, leveling, caulking and making all equipment "ready" for final connections. Any equipment leveling that would require longer legs, shimming of casters or any additional shimming for slopes greater than 1/4" per foot may require additional cost.
  - ALL FINAL CONNECTIONS BY OTHERS.
  - Responsible for installation of all free standing or wall mounted shelving
  - Responsible for installation of restraint systems on kitchen equipment

- General Contractor Responsibilities:**
- Responsible for informing of job site safety conditions, i.e.; post tension concrete, cranes, welding areas, live electrical work, open pits, etc.
  - Responsible for all areas to be clean and all finishes completed before equipment delivery (FRP, tile and base, paint, ceiling grid, duct work, etc.)
  - Responsible for special conditions concerning wall backing or blocking for kitchen and bar equipment  
NOTE: K.E.C. is not responsible for shelf failure if blocking is not provided.
  - Provide available access (minimum clearance of 42") to all areas requiring kitchen or bar equipment
  - Inform K.E.C. of any schedule changes, plan changes or updates of any kind in reference to kitchen equipment. Changes made to a scheduled installation require a minimum 2 weeks' notice, prior to the predetermined installation date.
  - Walk-in cooler slab must be transit/laser level. G.C.'s roofer to flash and counter-flash walk-in roof membrane as needed. Concrete slab for condensing unit by G.C. if required.
  - ALL FINAL ELECTRICAL, PLUMBING, GAS & MECHANICAL CONNECTIONS
  - Any and all fabricated millwork items will be designed and manufactured to architect's "HOLD TO" dimension
  - Provide dumpster for trash removal
- Electrical:**
- Provide all rough-in and power supplies for all equipment in floors, walls and ceilings as specified and shown on drawings.
  - Make all required electrical penetrations
  - Responsible for sealing all electrical penetrations in cooler/freezer panels and in conduits or flexible connections
  - Makes ALL final connections to foodservice equipment
  - Responsible for control wiring on all foodservice equipment (i.e. refrigeration, defrost timers, water solenoid valves, sink faucets, exhaust hood systems, etc.)
  - Responsible for installing and wiring of lighting fixtures and alarm systems provided by K.E.C. in walk-in cooler/freezers
  - Responsible for installation and connection of heat tapes on drain lines
  - Responsible for sizing of all wiring on specified equipment with direct or hard connections and provide cord and plug when required.
  - Furnish and install all electrical components including disconnects, conduit, wire, cover plates, starters, cord sets and other related items necessary for final connections. Mounting of components shall not interfere with the installation or operation of foodservice equipment.
  - Install all items provided loose by the K.E.C. per specifications such as, but not limited to, control panels, starters and disconnects.
  - Furnish and install all control wiring and/or power wiring between electrical components as specified such as, but not limited to, exhaust/make-up air fans and the ventilation hood control panel, walk-in cooler/freezer coils and their respective compressors and the walk-in cooler/freezer lights
- Plumbing:**
- Responsible for all floor, wall and ceiling penetrations or sleeves and including sealing such penetrations
  - Responsible for all drain assemblies for all kitchen and bar equipment, sinks, etc.
  - Responsible for installing and hanging wall mounted hand sinks, including faucets and drains.
  - Responsible for street elbows or other fittings needed to complete assembly for all floor and wall mounted sinks
  - Responsible for supplying and locating all floor drains and/or floor sinks to avoid conflict with leg or caster assemblies
  - Responsible for installing all soda and beer line chases (no 90's, all sweeping ell)
  - Responsible for walk-in cooler/freezer drain lines including traps and clean-outs. Copper must be used

GENERAL NOTES  
THIS DRAWING IS FOR REFERENCE USE ONLY. NOT FOR CONSTRUCTION.  
0 5' 10'


# 1 MULTI-PURPOSE CONCESSION STAND

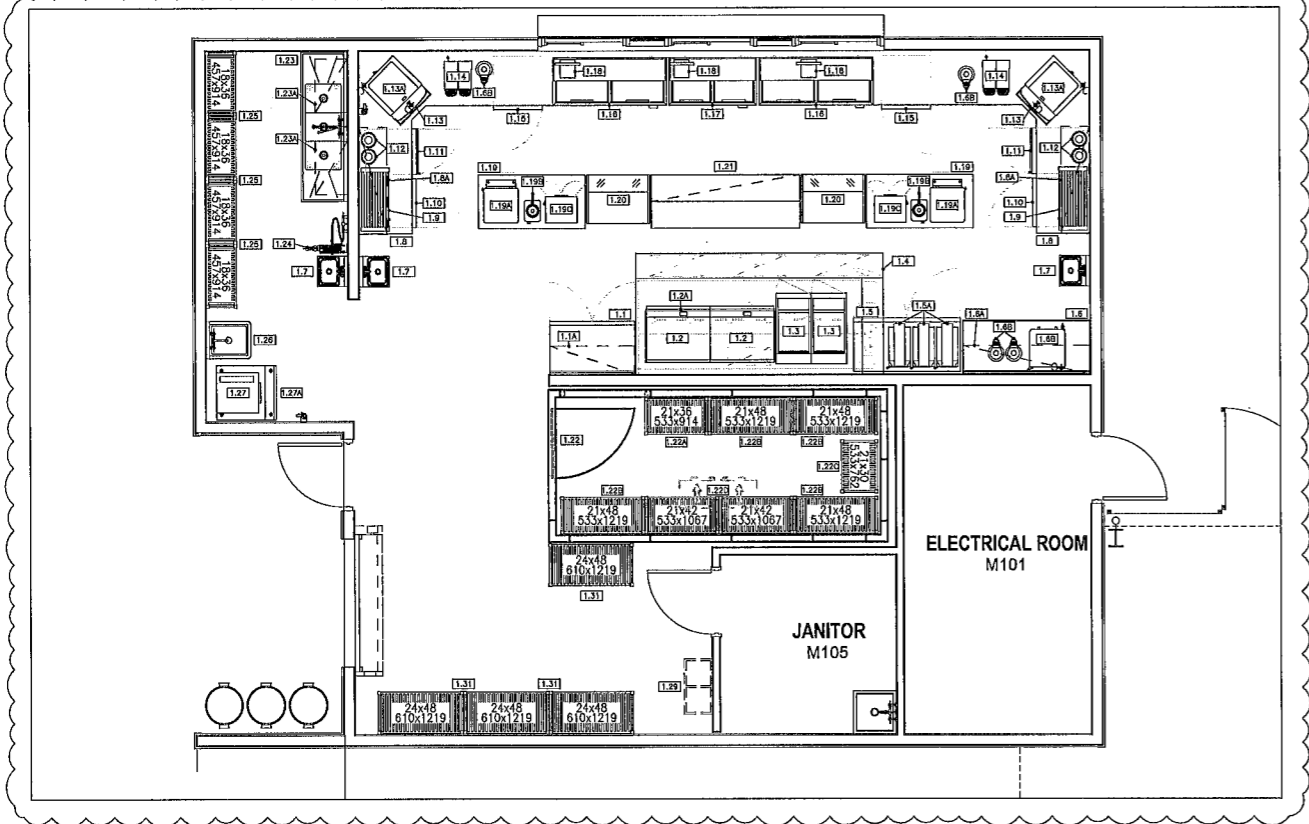

ITEM NO.	QTY.	DESCRIPTION	MANUFACTURER & MODEL NO.	EQUIPMENT REMARKS
1.1	1	REF. WORK COUNTER	ATOSA # MGF4099R	--
1.1A	1	WALL-MOUNTED SHELVING	BK RES. # BKWS-1648	16" x 48"
1.2	2	36" ELECTRIC GRIDDLE	VULCAN # HE33E	--
1.2A	1	73" EQUIPMENT STAND	BK RES. # VETS-7230	30" x 73"
1.3	2	ELECTRIC FRYER	FRYMASTER # RE180-7	--
1.4	1	EXHAUST HOOD	ACCUREX # XBEW-128-S	SEE EQUIPMENT NOTES
1.5	1	UNDERCOUNTER FREEZER	ATOSA # MGF4070R	--
1.6	3	FRENCH FRY WARMER	HATCO # GRFFJ	--
1.6A	1	WORK TABLE	BK RES. # CVRS-7230	30" x 72"
1.6A	1	WALL-MOUNTED SHELVING	BK RES. # BKWS-1672	18" x 72"
1.6B	1	COFFEE BREWER	BUNN # 53400101	4cc. 44000.0200 THERMAL SERVER
1.7	3	HAND SINK	BK RES. # BWS-D-1410-SS-P-0	--
1.8	2	FRONT COUNTER	AERO # CUSTOM	--
1.8A	2	WALL-MOUNTED SHELVING	BK RES. # BKWS-1660	18" x 60"
1.9	2	HOT DOG GRILL	NEUCO # 8045W-220	2cc. 8045W-BW-220 BUN WARMER
1.10	2	UNDERCOUNTER REFRIGERATOR	ATOSA # MGF4010R	VERIFY DOOR SWING
1.11	2	UNDERCOUNTER WARMER	ALTO-SHAAM # 750-S	VERIFY DOOR SWING
1.12	4	COUNTERTOP FOOD WARMER	VOLLRATH # 72425	--
1.13	2	BEVERAGE & ICE DISPENSER	BY OTHERS	--
1.13A	2	ICE MAKER "NUDGET-STYLE"	SCOTSMAN # NH0422A-1	2cc. SSMI-P WATER FILTER
1.14	2	FROZEN DRINK MACHINE	VOLLRATH # VDF128-37	--
1.15	2	UNDERCOUNTER FREEZER	ATOSA # MGF4050R	VERIFY DOOR SWING
1.16	2	65" BOTTLE COOLER	ATOSA # MGC650R	--
1.17	1	50" BOTTLE COOLER	ATOSA # MGC500R	--
1.18	3	P.O.S. SYSTEMS	BY OTHERS	--
1.19	2	WORK COUNTER	BK RES. # CST-3060	30" x 60"
1.19A	2	NACHO CHIP WARMER	HATCO # FDW-1-MN	--
1.19B	2	NACHO CHEESE DISPENSER	SERVER # B1140	--
1.19C	2	POPCORN POPPER	GLOBAL SOLUTIONS # GS1735	--
1.20	2	HEATED MERCHANDISER	ALTO-SHAAM # HSM-36/55/T	PASS-THRU REAR SWING DOOR
1.21	1	WORK COUNTER	AERO # 3150-3084	1cc. 300-1584 DOUBLE OVERSHELF
1.22	1	WALK-IN COOLER	KOLPAK # A23750R4	SEE EQUIPMENT NOTES
1.22A	1	COOLER SHELVING UNIT	ADV. TABCO # EG-2148-X	4-TIERED / 21" x 36"
1.22B	1	COOLER SHELVING UNIT	ADV. TABCO # EG-2148-X	4-TIERED / 21" x 48"
1.22C	1	COOLER SHELVING UNIT	ADV. TABCO # EG-2130-X	4-TIERED / 21" x 30"
1.22D	2	COOLER SHELVING UNIT	ADV. TABCO # EG-2142-X	4-TIERED / 21" x 42"
1.23	1	3-COMPARTMENT SINK	BK RES. # BKS-3-1820-12-18TS	SEE EQUIPMENT NOTES
1.23A	4	WALL-MOUNTED SHELVING	ADV. TABCO # EG-1830-X	4cc. GS-18-X WALL BRACKET
1.24	1	HOSE REEL	T&S BRASS # SHR-242-01X1	SOIL HOSE
1.25	4	DRYING RACK SHELVING	ADV. TABCO # EG-1836-X	5-TIERED / 18" x 36"
1.26	1	1-COMPARTMENT SINK	BK RES. # BKS-1-1820-12S	SEE EQUIPMENT NOTES
1.27	1	ICE MAKER "CUBE STYLE"	SCOTSMAN # C0522MA-1	1cc. SSMI-P WATER FILTER
1.27A	1	ICE BIN	SCOTSMAN # B5305	--
1.28	--	SPARE NO.	--	--
1.29	--	BAO & BOX SYRUP RACK	BY OTHERS	--
1.30	--	SPARE NO.	--	--
1.30A	--	SPARE NO.	--	--
1.31	4	DRY STORAGE SHELVING	ADV. TABCO # EG-2416-X	6-TIERED / 24" x 48"

EQUIPMENT NOTES	
ITEM # 1.4 EXHAUST HOOD INCLUDES:	
QTY.	DESCRIPTION
1	FIRE SYSTEM
1	EXHAUST FAN
1	TEMPERED MAKE-UP AIR UNIT
1	ELECTRICAL CONTROL PACKAGE
4	STAINLESS STEEL BACK SPLASH
ITEM # 1.22 WALK-IN COOLER INCLUDES:	
QTY.	DESCRIPTION
1	EVAPORATOR COIL
1	CONDENSING UNIT
ITEM # 1.23 3-COMPARTMENT SINK INCLUDES:	
QTY.	DESCRIPTION
1	FIRE RINSE ASSEMBLY
3	TWIST LEVER DRAIN
3	LEVER DRAIN BRACKET
ITEM # 1.26 1-COMPARTMENT SINK INCLUDES:	
QTY.	DESCRIPTION
1	SPLASH-MOUNTED FAUCET
1	TWIST LEVER DRAIN
1	LEVER DRAIN BRACKET

NOTE:  
THE PLANS AND DOCUMENTS PROVIDED BY DYKES FOODSERVICE SOLUTIONS, INC. ARE NOT TO BE USED AS CONSTRUCTION DOCUMENTS.  
THESE DOCUMENTS ARE PROVIDED, TO THE ARCHITECTURAL AND ENGINEERING DESIGN TEAM, AS AN INFORMAL AID IN THE FACILITY PLANNING, DESIGN AND CONSTRUCTION PROCESS AS IT PERTAINS TO FOODSERVICE EQUIPMENT AND ARE SUBJECT TO APPROVAL BEFORE INCLUSION IN THE OFFICIAL SET OF CONSTRUCTION DOCUMENTS.  
ALTHOUGH EVERY EFFORT HAS BEEN MADE TO ENSURE THAT THE INFORMATION CONTAINED WITHIN THESE DOCUMENTS IS AS COMPLETE AND ACCURATE AS POSSIBLE, IT IS THE RESPONSIBILITY OF EACH INDIVIDUAL TRADE TO REVIEW ALL DOCUMENTATION, PROVIDED BY DYKES FOODSERVICE SOLUTIONS, INC. TO CONFIRM THAT THE INFORMATION CONTAINED HEREIN IS COMPREHENSIBLE, FREE FROM ERRORS, INCONSISTENCIES, AND/OR OMISSIONS AS IT RELATES TO ANY AND ALL ELECTRICAL, MECHANICAL, AND PLUMBING UTILITIES REQUIRED TO SUPPORT THE PROPER FUNCTION OF ALL FOODSERVICE EQUIPMENT PROVIDED BY DYKES FOODSERVICE SOLUTIONS, INC. BEFORE BEGINNING CONSTRUCTION.

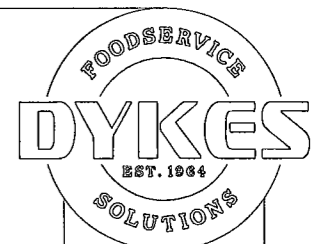


1217 JORDAN LANE  
HUNTSVILLE, AL. 35816  
OFFICE: 256-799-7023  
FAX: 256-837-3443

THIS SET OF DOCUMENTS AND THE DESIGN SHOWN HEREIN ARE THE PROPERTY OF DYKES FOODSERVICE SOLUTIONS, INC. REPRODUCTION VIOLATION OR ANY OTHER UNAUTHORIZED USE OF THESE DOCUMENTS WITHOUT THE WRITTEN CONSENT OF DYKES FOODSERVICE SOLUTIONS WILL BE SUBJECT TO LEGAL ACTION.

PROJECT NAME:  
THE LAND  
SPORTS COMPLEX  
Saraland, AL.


# 2 SOFTBALL CONCESSION STAND

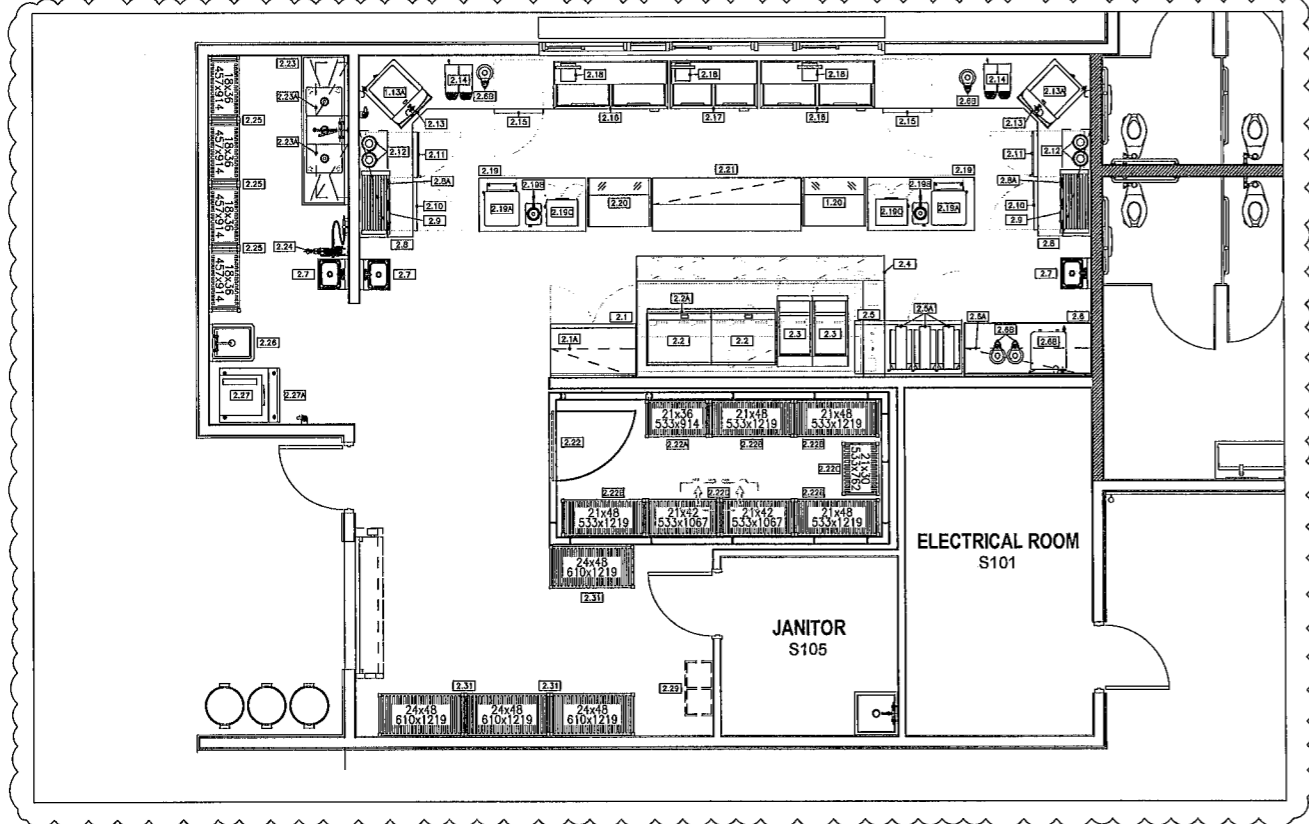

ITEM NO.	QTY.	DESCRIPTION	MANUFACTURER & MODEL NO.	EQUIPMENT REMARKS
2.1	1	REF. WORK COUNTER	ATOSA # MGF4099R	--
2.1A	1	WALL-MOUNTED SHELVING	BK RES. # BKWS-1648	16" x 48"
2.2	2	36" ELECTRIC GRIDDLE	VULCAN # HE33E	--
2.2A	1	73" EQUIPMENT STAND	BK RES. # VETS-7230	30" x 73"
2.3	2	ELECTRIC FRYER	FRYMASTER # RE180-7	--
2.4	1	EXHAUST HOOD	ACCUREX # XBEW-128-S	SEE EQUIPMENT NOTES
2.5	1	UNDERCOUNTER FREEZER	ATOSA # MGF4070R	--
2.5A	3	FRENCH FRY WARMER	HATCO # GRFFJ	--
2.6	1	WORK TABLE	BK RES. # CVRS-7230	30" x 72"
2.6A	1	WALL-MOUNTED SHELVING	BK RES. # BKWS-1672	18" x 72"
2.6B	1	COFFEE BREWER	BUNN # 53400101	4cc. 44000.0200 THERMAL SERVER
2.7	3	HAND SINK	BK RES. # BWS-D-1410-SS-P-0	--
2.8	2	FRONT COUNTER	AERO # CUSTOM	--
2.8A	2	WALL-MOUNTED SHELVING	BK RES. # BKWS-1660	18" x 60"
2.9	2	HOT DOG GRILL	NEUCO # 8045W-220	2cc. 8045W-BW-220 BUN WARMER
2.10	2	UNDERCOUNTER REFRIGERATOR	ATOSA # MGF4010R	VERIFY DOOR SWING
2.11	2	UNDERCOUNTER WARMER	ALTO-SHAAM # 750-S	VERIFY DOOR SWING
2.12	4	COUNTERTOP FOOD WARMER	VOLLRATH # 72425	--
2.13	2	BEVERAGE & ICE DISPENSER	BY OTHERS	--
2.13A	2	ICE MAKER "NUDGET-STYLE"	SCOTSMAN # NH0422A-1	2cc. SSMI-P WATER FILTER
2.14	2	FROZEN DRINK MACHINE	VOLLRATH # VDF128-37	--
2.15	2	UNDERCOUNTER FREEZER	ATOSA # MGF4050R	VERIFY DOOR SWING
2.16	2	65" BOTTLE COOLER	ATOSA # MGC650R	--
2.17	1	50" BOTTLE COOLER	ATOSA # MGC500R	--
2.18	3	P.O.S. SYSTEMS	BY OTHERS	--
2.19	2	WORK COUNTER	BK RES. # CST-3060	30" x 60"
2.19A	2	NACHO CHIP WARMER	HATCO # FDW-1-MN	--
2.19B	2	NACHO CHEESE DISPENSER	SERVER # B1140	--
2.19C	2	POPCORN POPPER	GLOBAL SOLUTIONS # GS1735	--
2.20	2	HEATED MERCHANDISER	ALTO-SHAAM # HSM-36/55/T	PASS-THRU REAR SWING DOOR
2.21	1	WORK COUNTER	AERO # 3150-3084	1cc. 300-1584 DOUBLE OVERSHELF
2.22	1	WALK-IN COOLER	KOLPAK # A239050H1	SEE EQUIPMENT NOTES
2.22A	1	COOLER SHELVING UNIT	ADV. TABCO # EG-2136-X	4-TIERED / 21" x 36"
2.22B	4	COOLER SHELVING UNIT	ADV. TABCO # EG-2148-X	4-TIERED / 21" x 48"
2.22C	1	COOLER SHELVING UNIT	ADV. TABCO # EG-2130-X	4-TIERED / 21" x 30"
2.22D	2	COOLER SHELVING UNIT	ADV. TABCO # EG-2142-X	4-TIERED / 21" x 42"
2.23	1	3-COMPARTMENT SINK	BK RES. # BKS-3-1820-12-18TS	SEE EQUIPMENT NOTES
2.23A	4	WALL-MOUNTED SHELVING	ADV. TABCO # EG-1830-X	4cc. GS-18-X WALL BRACKET
2.24	1	HOSE REEL	T&S BRASS # SHR-242-01X1	SOIL HOSE
2.25	4	DRYING RACK SHELVING	ADV. TABCO # EG-1836-X	5-TIERED / 18" x 36"
2.26	1	1-COMPARTMENT SINK	BK RES. # BKS-1-1820-12S	SEE EQUIPMENT NOTES
2.27	1	ICE MAKER "CUBE STYLE"	SCOTSMAN # C0522MA-1	1cc. SSMI-P WATER FILTER
2.27A	1	ICE BIN	SCOTSMAN # B5305	--
2.28	--	SPARE NO.	--	--
2.29	1	BAO & BOX SYRUP RACK	BY OTHERS	--
2.30	--	SPARE NO.	--	--
2.30A	--	SPARE NO.	--	--
2.31	4	DRY STORAGE SHELVING	ADV. TABCO # EG-2416-X	6-TIERED / 24" x 48"

EQUIPMENT NOTES	
ITEM # 2.4 EXHAUST HOOD INCLUDES:	
QTY.	DESCRIPTION
1	FIRE SYSTEM
1	EXHAUST FAN
1	TEMPERED MAKE-UP AIR UNIT
1	ELECTRICAL CONTROL PACKAGE
4	STAINLESS STEEL BACK SPLASH
ITEM # 2.22 WALK-IN COOLER INCLUDES:	
QTY.	DESCRIPTION
1	EVAPORATOR COIL
1	CONDENSING UNIT
ITEM # 2.23 3-COMPARTMENT SINK INCLUDES:	
QTY.	DESCRIPTION
1	FIRE RINSE ASSEMBLY
3	TWIST LEVER DRAIN
3	LEVER DRAIN BRACKET
ITEM # 2.26 1-COMPARTMENT SINK INCLUDES:	
QTY.	DESCRIPTION
1	SPLASH-MOUNTED FAUCET
1	TWIST LEVER DRAIN
1	LEVER DRAIN BRACKET

GENERAL NOTES  
THIS DRAWING IS FOR REFERENCE USE ONLY. NOT FOR CONSTRUCTION.

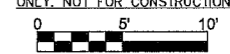

DRAWN BY: CHAD C.  
CHECKED BY: BILLY L.


REVISION NO.	DATE:
1. CONCESSION STANDS	B-1-23 CC

AS BUILT DRAWING DATE: \*

DRAWING APPROVAL  
 DRAWING APPROVED  
 APPROVED AS NOTED  
 RESUBMIT DRAWING

SIGNATURE

PROJECT NO.: DFS10602CC  
DRAWING DATE: 4-28-23  
TITLE: FOODSERVICE EQUIPMENT PLAN  
SHEET NO.: FS-1.1  
SCALE: 1/4" = 1'-0"

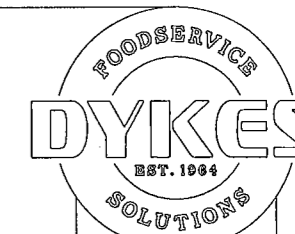

1217 JORDAN LANE HUNTSVILLE, AL. 35816 OFFICE: 256-799-7023 FAX: 256-837-3443

THIS SET OF DOCUMENTS AND THE DESIGN SHOWN HEREIN ARE THE PROPERTY OF DYKES FOODSERVICE SOLUTIONS, INC. REPRODUCTION OR ANY OTHER UNAUTHORIZED USE OF THESE DOCUMENTS WITHOUT THE WRITTEN CONSENT OF DYKES FOODSERVICE SOLUTIONS WILL BE SUBJECT TO LEGAL ACTION.

THE LAND SPORTS COMPLEX Saraland, AL.

PROJECT NAME:

DRAWN BY: CHAD C.

CHECKED BY: BILLY L.

REVISION NO. DATE: 1. CONCESSION STANDS 8-1-23 CC

AS BUILT DRAWING DATE: \*

DRAWING APPROVAL: [ ] DRAWING APPROVED [ ] APPROVED AS NOTED [ ] RESUBMIT DRAWING

SIGNATURE

PROJECT NO.: DFS10602CC DRAWING DATE: 4-28-23 TITLE: FOODSERVICE UTILITY SCHEDULE SHEET NO.: FS-2.0 SCALE: 1/4" = 1'-0"

GENERAL NOTES THIS DRAWING IS FOR REFERENCE USE ONLY, NOT FOR CONSTRUCTION.

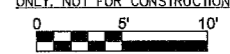


Table 1: MULTI-PURPOSE CONCESSION STAND EQUIPMENT. Columns include Item No., Qty., Description, Manufacturer & Model No., Plumbing, Electrical, and Electrical Remarks. Lists various kitchen equipment like fryers, warmers, and coolers.

Table 2: SOFTBALL CONCESSION STAND EQUIPMENT. Columns include Item No., Qty., Description, Manufacturer & Model No., Plumbing, Electrical, and Electrical Remarks. Lists various kitchen equipment like fryers, warmers, and coolers.

NOTES: THE PLANS AND DOCUMENTS PROVIDED BY DYKES FOODSERVICE SOLUTIONS, INC. ARE NOT TO BE USED AS CONSTRUCTION DOCUMENTS. THESE DOCUMENTS ARE PROVIDED TO THE ARCHITECTURAL AND ENGINEERING DESIGN TEAM, AS AN INFORMAL AID IN THE FACILITY PLANNING, DESIGN AND CONSTRUCTION PROCESS AS IT PERTAINS TO FOODSERVICE EQUIPMENT AND ARE SUBJECT TO APPROVAL BEFORE INCLUSION IN THE OFFICIAL SET OF CONSTRUCTION DOCUMENTS. ALTHOUGH EVERY EFFORT HAS BEEN MADE TO ENSURE THAT THE INFORMATION CONTAINED WITHIN THESE DOCUMENTS IS AS COMPLETE AND ACCURATE AS POSSIBLE, IT IS THE RESPONSIBILITY OF EACH INDIVIDUAL TRADE TO REVIEW ALL DOCUMENTATION, PROVIDED BY DYKES FOODSERVICE SOLUTIONS, INC. TO CONFIRM THAT THE INFORMATION CONTAINED HEREIN IS COMPREHENSIBLE, FREE FROM ERRORS, INCONSISTENCIES, AND/OR OMISSIONS AS IT RELATES TO ANY AND ALL ELECTRICAL, MECHANICAL, AND PLUMBING UTILITIES REQUIRED TO SUPPORT THE PROPER FUNCTION OF ALL FOODSERVICE EQUIPMENT PROVIDED BY DYKES FOODSERVICE SOLUTIONS, INC. BEFORE BEGINNING CONSTRUCTION.



Table 3: THE LAND CONCESSION STAND EQUIPMENT. Columns include Item No., Qty., Description, Manufacturer & Model No., Plumbing, Electrical, and Electrical Remarks. Lists various kitchen equipment like fryers, warmers, and coolers.

Table 4: THE LAND WARMING KITCHEN EQUIPMENT. Columns include Item No., Qty., Description, Manufacturer & Model No., Plumbing, Electrical, and Electrical Remarks. Lists various kitchen equipment like fryers, warmers, and coolers.

# 1 MULTI-PURPOSE CONCESSION STAND

## ELECTRICAL SYMBOLS

SINGLE RECEPTACLE, NEMA 5-20R	SR	
DUPLEX RECEPTACLE, NEMA 5-15R	DR	
SPECIAL RECEPTACLE, 120V	SPR	
QUADREPLEX RECEPTACLE, NEMA 5-15R	QR	
SINGLE RECEPTACLE, 208V or 480V	SR	
FLOOR RECEPTACLE	FLR	
JUNCTION BOX	JB	
BRCP CORD or CONDUIT	DC	
CONDUIT STUB	C	
SWITCH	S	
DISCONNECT BOX	DB	
POINT OF CONNECTION EQUIP.	PC	
REMOTE MANUAL PULL STATION	RMP	
GROUND FAULT INTERRUPTER	GFI	
ABOVE FINISH FLOOR	AFF	
BRCP FROM ABOVE	DFA	
BRANCH TO CONNECTIONS	BTC	

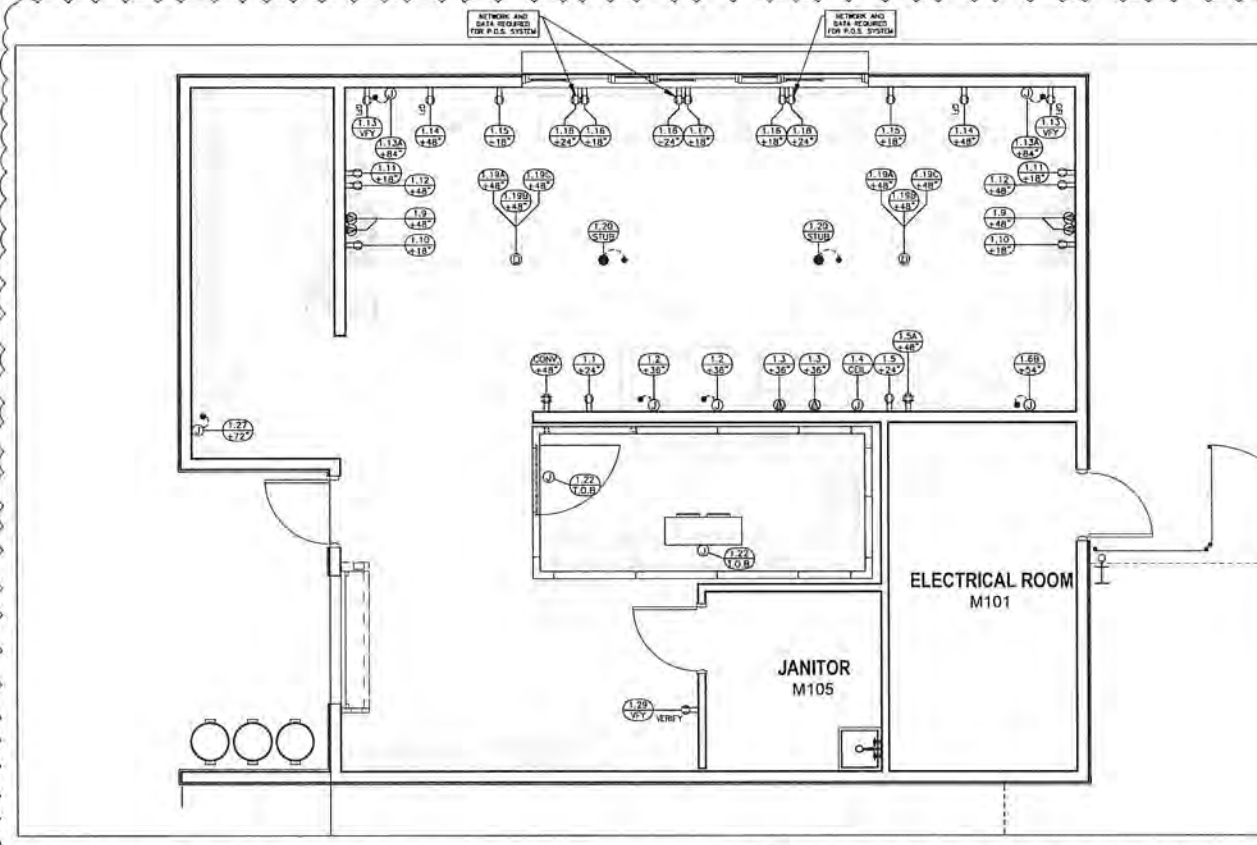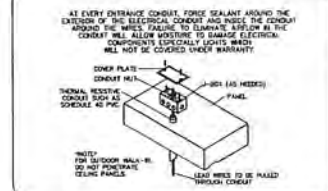

1. MULTI-PURPOSE CONCESSION STAND EQUIPMENT				ELECTRICAL				ELECTRICAL REMARKS	
ITEM NO.	QTY.	DESCRIPTION	MANUFACTURER & MODEL NO.	VOLT	PHASE	AMPS	KW		
1.1	1	WALL MOUNTED SHELVING	DR RES # 8WMS-1548	115	1	2.3	1/7	PLUG & CORD 5-15P	24
1.2	2	36" ELECTRIC GRIDDLE	VULCAN # HESME	240	3	39.0	16.2	DIRECT	36
1.3	2	ELECTRIC FRYER	FRYMASTER # HES10-17	240	3	41.0	17.0	PLUG & CORD 15-50P	36
1.4	1	EXHAUST HOOD	ACCUREX # HES10-128-1	115	1	15.0		DIRECT	CEILING LIGHTS, ETC.
1.5	1	EXHAUST FAN	ACCUREX # HES10-128-1	208	3	102.7	38.6	1/2 DIRECT	ROOF
1.6	1	EXHAUST FAN	ACCUREX # HES10-128-1	208	3	4.6	1	DIRECT	ROOF
1.7	1	UNDERCOUNTER FREEZER	ATOSA # MCR400R	115	1	2.8	1/4	PLUG & CORD 5-15P	24
1.8	3	FRENCH FRY WARMER	HATEDO # GFFTS	120	1	8.3	0.75	PLUG & CORD 5-15P	48
1.9	1	WORK TABLE	DR RES # CWT8-7230						
1.10	1	WALL MOUNTED SHELVING	DR RES # 8WMS-1872						
1.11	1	COFFEE BREWER	SMITH # S3400D101	120/240	1	25.0	6.0	DIRECT	34
1.12	3	HAND SINK	DR RES # 8WMS-1410-SS-P-C						
1.13	2	FRONT COUNTER	ADRO # CUSTOM						
1.14	2	WALL MOUNTED SHELVING	DR RES # 8WMS-1860						
1.15	2	HOT DOG GRILL	HEICO # 8045W-220	220	1	6.2	1.8	PLUG & CORD 8-15P	48
1.16	2	SNOW WARMER	HEICO # 8045W-220	220	1	3.0	0.9	PLUG & CORD 8-15P	48
1.17	2	UNDERCOUNTER REFRIGERATOR	ATOSA # MCR400R	115	1	2.3	1/7	PLUG & CORD 5-15P	18
1.18	2	UNDERCOUNTER WARMER	ALTO-SHAM # T90-5	120	1	3.0	1.1	PLUG & CORD 5-15P	18
1.19	4	COUNTERTOP FOOD WARMER	VOLKART # T2425	120	1	3.0	0.93	PLUG & CORD 5-15P	48
1.20	2	BEVERAGE & ICE DISPENSER	BY OTHERS						VERIFY ELECTRICAL
1.21	2	ICE MAKER "GLASS STYLE"	SCOTTMAN # H0422A-1	115	1	12.0		DIRECT	34
1.22	2	FROZEN DRINK MACHINE	VOLKART # H08128-37	120	1	10.0		PLUG & CORD 5-15P	48
1.23	2	UNDERCOUNTER FREEZER	ATOSA # MCR400R	115	1	1.8	1/5	PLUG & CORD 5-15P	18
1.24	2	85" BOTTLE COOLER	ATOSA # MCR500R	115	1	2.3	1/6	PLUG & CORD 5-15P	18
1.25	1	50" BOTTLE COOLER	ATOSA # MCR500R	115	1	2.3	1/6	PLUG & CORD 5-15P	18
1.26	3	P.S.S. SYSTEM	BY OTHERS						24 VERIFY ELECTRICAL
1.27	2	WORK COUNTER	DR RES # CWT-3000						
1.28	2	NACED CHIP WARMER	HATEDO # F780-1-WR	120	1	8.0	1.08	PLUG & CORD 5-15P	48
1.29	2	NACED CHEESE DISPENSER	SEWEN # 81140	120	1	4.3	0.52	PLUG & CORD 5-15P	48
1.30	2	POPCORN POPPER	GLOBAL SOLUTIONS # CS1735	120	1	10.2	1.18	PLUG & CORD 5-15P	48
1.31	2	HEATED MICROWARMER	ALTO-SHAM # H08-36/55/77	208-240	1	16.7	4.0	DIRECT	SHED-UP
1.32	1	WORK COUNTER	HEICO # 8045W-220						
1.33	1	WALK-IN COOLER	KOLPAK # A23375794	115	1	15.0		DIRECT	HP or MW LIGHTS HEATER WIRE, ETC.
1.34	1	COOLER EVAPORATOR COIL	KOLPAK # K4425-073-EC-1P-4	115	1	1.8		DIRECT	HP or MW ROOF
1.35	1	COOLER CONDENSING UNIT	KOLPAK # KPC8200P-2E	208-230	1	7.0	3/4	DIRECT	ROOF
1.36	1	COOLER SHELVING UNIT	ADV TACCO # EG-2130-3						
1.37	4	COOLER SHELVING UNIT	HEX TACCO # EG-2148-3						
1.38	1	COOLER SHELVING UNIT	ADV TACCO # EG-2130-3						
1.39	2	COOLER SHELVING UNIT	ADV TACCO # EG-2143-3						
1.40	1	3-COMPARTMENT SINK	DR RES # 8WMS-1820-12-1875						
1.41	4	WALL MOUNTED SHELVING	ADV TACCO # EG-1820-3						
1.42	1	HOSE REEL	TAY BRASS # 5M-242-0191						
1.43	4	DRINK RACK SHELVING	ADV TACCO # EG-1828-4						
1.44	1	1-COMPARTMENT SINK	DR RES # 8WMS-11820-125						
1.45	1	ICE MAKER "GLASS STYLE"	SCOTTMAN # 055226A-1	115	1	12.0		DIRECT	72
1.46	1	ICE BIN	SCOTTMAN # 83305						
1.47	1	SPARE HO.							
1.48	1	SINK & BOSS STRAP BACK	BY OTHERS						VERIFY ELECTRICAL
1.49	1	SPARE HO.							
1.50	1	SPARE HO.							
1.51	4	DRY STORAGE SHELVING	ADV TACCO # EG-2448-4						



1217 JORDAN LANE  
HUNTSVILLE, AL. 35816  
OFFICE: 256-799-7023  
FAX: 256-837-3443



THIS SET OF DOCUMENTS AND THE DESIGN SHOWN HEREIN ARE THE PROPERTY OF DYKES FOODSERVICE SOLUTIONS, INC. REPRODUCTION VIOLATION OR ANY OTHER UNAUTHORIZED USE OF THESE DOCUMENTS WITHOUT THE WRITTEN CONSENT OF DYKES FOODSERVICE SOLUTIONS WILL BE SUBJECT TO LEGAL ACTION.

THE LAND  
SPORTS COMPLEX  
Saraland, AL.

# 2 SOFTBALL CONCESSION STAND

## ELECTRICAL SYMBOLS

SINGLE RECEPTACLE, NEMA 5-20R	SR	
DUPLEX RECEPTACLE, NEMA 5-15R	DR	
SPECIAL RECEPTACLE, 120V	SPR	
QUADREPLEX RECEPTACLE, NEMA 5-15R	QR	
SINGLE RECEPTACLE, 208V or 480V	SR	
FLOOR RECEPTACLE	FLR	
JUNCTION BOX	JB	
BRCP CORD or CONDUIT	DC	
CONDUIT STUB	C	
SWITCH	S	
DISCONNECT BOX	DB	
POINT OF CONNECTION EQUIP.	PC	
REMOTE MANUAL PULL STATION	RMP	
GROUND FAULT INTERRUPTER	GFI	
ABOVE FINISH FLOOR	AFF	
BRCP FROM ABOVE	DFA	
BRANCH TO CONNECTIONS	BTC	

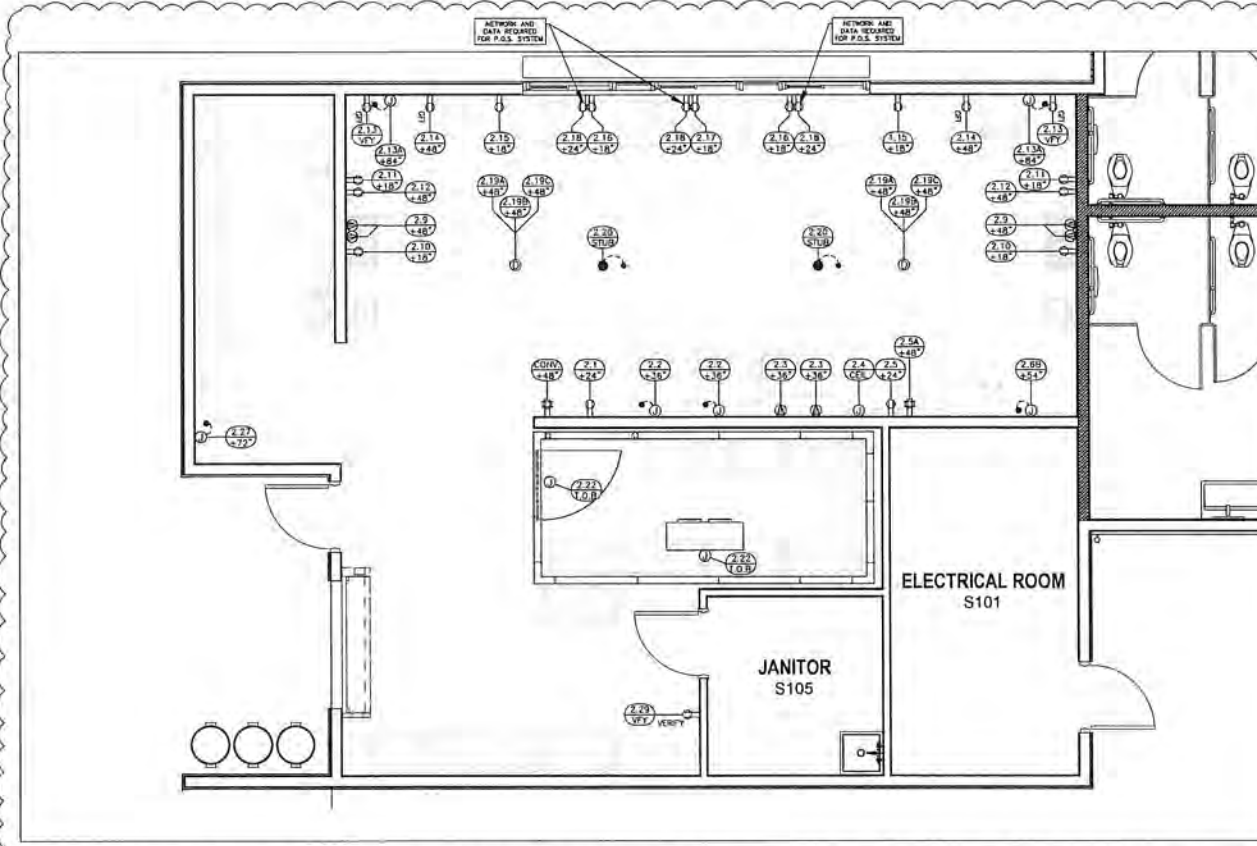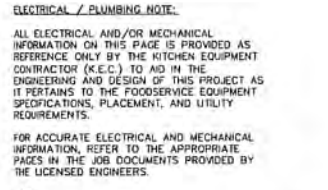


2. SOFTBALL CONCESSION STAND EQUIPMENT				ELECTRICAL				ELECTRICAL REMARKS	
ITEM NO.	QTY.	DESCRIPTION	MANUFACTURER & MODEL NO.	VOLT	PHASE	AMPS	KW		
2.1	1	WALL MOUNTED SHELVING	DR RES # 8WMS-1548	115	1	2.3	1/7	PLUG & CORD 5-15P	24
2.2	2	36" ELECTRIC GRIDDLE	VULCAN # HESME	240	3	39.0	16.2	DIRECT	36
2.3	2	ELECTRIC FRYER	FRYMASTER # HES10-17	240	3	41.0	17.0	PLUG & CORD 15-50P	36
2.4	1	EXHAUST HOOD	ACCUREX # HES10-128-1	115	1	15.0		DIRECT	CEILING LIGHTS, ETC.
2.5	1	EXHAUST FAN	ACCUREX # HES10-128-1	208	3	102.7	38.6	1/2 DIRECT	ROOF
2.6	1	EXHAUST FAN	ACCUREX # HES10-128-1	208	3	4.6	1	DIRECT	ROOF
2.7	1	UNDERCOUNTER FREEZER	ATOSA # MCR400R	115	1	2.8	1/4	PLUG & CORD 5-15P	24
2.8	3	FRENCH FRY WARMER	HATEDO # GFFTS	120	1	8.3	0.75	PLUG & CORD 5-15P	48
2.9	1	WORK TABLE	DR RES # CWT8-7230						
2.10	1	WALL MOUNTED SHELVING	DR RES # 8WMS-1872						
2.11	1	COFFEE BREWER	SMITH # S3400D101	120/240	1	25.0	6.0	DIRECT	34
2.12	3	HAND SINK	DR RES # 8WMS-1410-SS-P-C						
2.13	2	FRONT COUNTER	ADRO # CUSTOM						
2.14	2	WALL MOUNTED SHELVING	DR RES # 8WMS-1860						
2.15	2	HOT DOG GRILL	HEICO # 8045W-220	220	1	6.2	1.8	PLUG & CORD 8-15P	48
2.16	2	SNOW WARMER	HEICO # 8045W-220	220	1	3.0	0.9	PLUG & CORD 8-15P	48
2.17	2	UNDERCOUNTER REFRIGERATOR	ATOSA # MCR400R	115	1	2.3	1/7	PLUG & CORD 5-15P	18
2.18	2	UNDERCOUNTER WARMER	ALTO-SHAM # T90-5	120	1	3.0	1.1	PLUG & CORD 5-15P	18
2.19	4	COUNTERTOP FOOD WARMER	VOLKART # T2425	120	1	3.0	0.93	PLUG & CORD 5-15P	48
2.20	2	BEVERAGE & ICE DISPENSER	BY OTHERS						VERIFY ELECTRICAL
2.21	2	ICE MAKER "GLASS STYLE"	SCOTTMAN # H0422A-1	115	1	12.0		DIRECT	34
2.22	2	FROZEN DRINK MACHINE	VOLKART # H08128-37	120	1	10.0		PLUG & CORD 5-15P	48
2.23	2	UNDERCOUNTER FREEZER	ATOSA # MCR400R	115	1	1.8	1/5	PLUG & CORD 5-15P	18
2.24	2	85" BOTTLE COOLER	ATOSA # MCR500R	115	1	2.3	1/6	PLUG & CORD 5-15P	18
2.25	1	50" BOTTLE COOLER	ATOSA # MCR500R	115	1	2.3	1/6	PLUG & CORD 5-15P	18
2.26	3	P.S.S. SYSTEM	BY OTHERS						24 VERIFY ELECTRICAL
2.27	2	WORK COUNTER	DR RES # CWT-3000						
2.28	2	NACED CHIP WARMER	HATEDO # F780-1-WR	120	1	8.0	1.08	PLUG & CORD 5-15P	48
2.29	2	NACED CHEESE DISPENSER	SEWEN # 81140	120	1	4.3	0.52	PLUG & CORD 5-15P	48
2.30	2	POPCORN POPPER	GLOBAL SOLUTIONS # CS1735	120	1	10.2	1.18	PLUG & CORD 5-15P	48
2.31	2	HEATED MICROWARMER	ALTO-SHAM # H08-36/55/77	208-240	1	16.7	4.0	DIRECT	SHED-UP
2.32	1	WORK COUNTER	HEICO # 8045W-220						
2.33	1	WALK-IN COOLER	KOLPAK # A23375794	115	1	15.0		DIRECT	HP or MW LIGHTS HEATER WIRE, ETC.
2.34	1	COOLER EVAPORATOR COIL	KOLPAK # K4425-073-EC-1P-4	115	1	1.8		DIRECT	HP or MW ROOF
2.35	1	COOLER CONDENSING UNIT	KOLPAK # KPC8200P-2E	208-230	1	7.0	3/4	DIRECT	ROOF
2.36	1	COOLER SHELVING UNIT	ADV TACCO # EG-2130-3						
2.37	4	COOLER SHELVING UNIT	HEX TACCO # EG-2148-3						
2.38	1	COOLER SHELVING UNIT	ADV TACCO # EG-2130-3						
2.39	2	COOLER SHELVING UNIT	ADV TACCO # EG-2143-3						
2.40	1	3-COMPARTMENT SINK	DR RES # 8WMS-1820-12-1875						
2.41	4	WALL MOUNTED SHELVING	ADV TACCO # EG-1820-3						
2.42	1	HOSE REEL	TAY BRASS # 5M-242-0191						
2.43	4	DRINK RACK SHELVING	ADV TACCO # EG-1828-4						
2.44	1	1-COMPARTMENT SINK	DR RES # 8WMS-11820-125						
2.45	1	ICE MAKER "GLASS STYLE"	SCOTTMAN # 055226A-1	115	1	12.0		DIRECT	72
2.46	1	ICE BIN	SCOTTMAN # 83305						
2.47	1	SPARE HO.							
2.48	1	SINK & BOSS STRAP BACK	BY OTHERS						VERIFY ELECTRICAL
2.49	1	SPARE HO.							
2.50	1	SPARE HO.							
2.51	4	DRY STORAGE SHELVING	ADV TACCO # EG-2448-4						

DRAWN BY: CHAD C.  
CHECKED BY: BILLY L.

REVISION NO. DATE:  
1. CONCESSION STANDS 8-1-23 CC

AS BUILT DRAWING DATE: \*  
DRAWING APPROVAL  
 DRAWING APPROVED  
 APPROVED AS NOTED  
 RESUBMIT DRAWING

SIGNATURE  
PROJECT NO.: DFS10602CC  
DRAWING DATE: 4-28-23  
TITLE: FOODSERVICE ELECTRICAL PLAN  
SHEET NO.: FS-2.1  
SCALE: 1/4" = 1'-0"

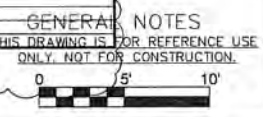

# 1 MULTI-PURPOSE CONCESSION STAND

**PLUMBING SYMBOLS**


COLD WATER	CW	⊕
HOT WATER	HW	⊕
WASTE	W	⊙
INDIRECT WASTE	IW	⊙
HUB DRAIN / AIR GAP DRAIN	HD/AGD	⊙
FLOOR DRAIN	FD	⊙
FUNNEL-TYPE FLOOR DRAIN	FFD	⊙
FLOOR SINK - 1/2 GRATE	FS	⊙
FLOOR TROUGH	FLTR	⊙
STEAM SUPPLY	SS	⊙
GAS SUPPLY	G	⊙
POINT OF CONNECTION EQUIP.	AFF	⊙
ABOVE FINISH FLOOR	AFF	⊙
BELOW FINISH FLOOR	BFF	⊙
BRANCH TO CONNECTIONS	BTC	⊙

**ELECTRICAL / PLUMBING NOTE:**


ALL ELECTRICAL AND/OR MECHANICAL INFORMATION ON THIS PAGE IS PROVIDED AS REFERENCE ONLY BY THE KITCHEN EQUIPMENT CONTRACTOR (K.E.C.) TO AID IN THE ENGINEERING AND DESIGN OF THIS PROJECT AS IT PERTAINS TO THE FOODSERVICE EQUIPMENT SPECIFICATIONS, PLACEMENT, AND UTILITY REQUIREMENTS.

FOR ACCURATE ELECTRICAL AND MECHANICAL INFORMATION, REFER TO THE APPROPRIATE PAGES IN THE JOB DOCUMENTS PROVIDED BY THE LICENSED ENGINEERS.

PLUMBING FIXTURES (FLOOR SINKS, FLOOR DRAINS, ETC.) ARE TO BE SUPPLIED BY PLUMBING CONTRACTORS.

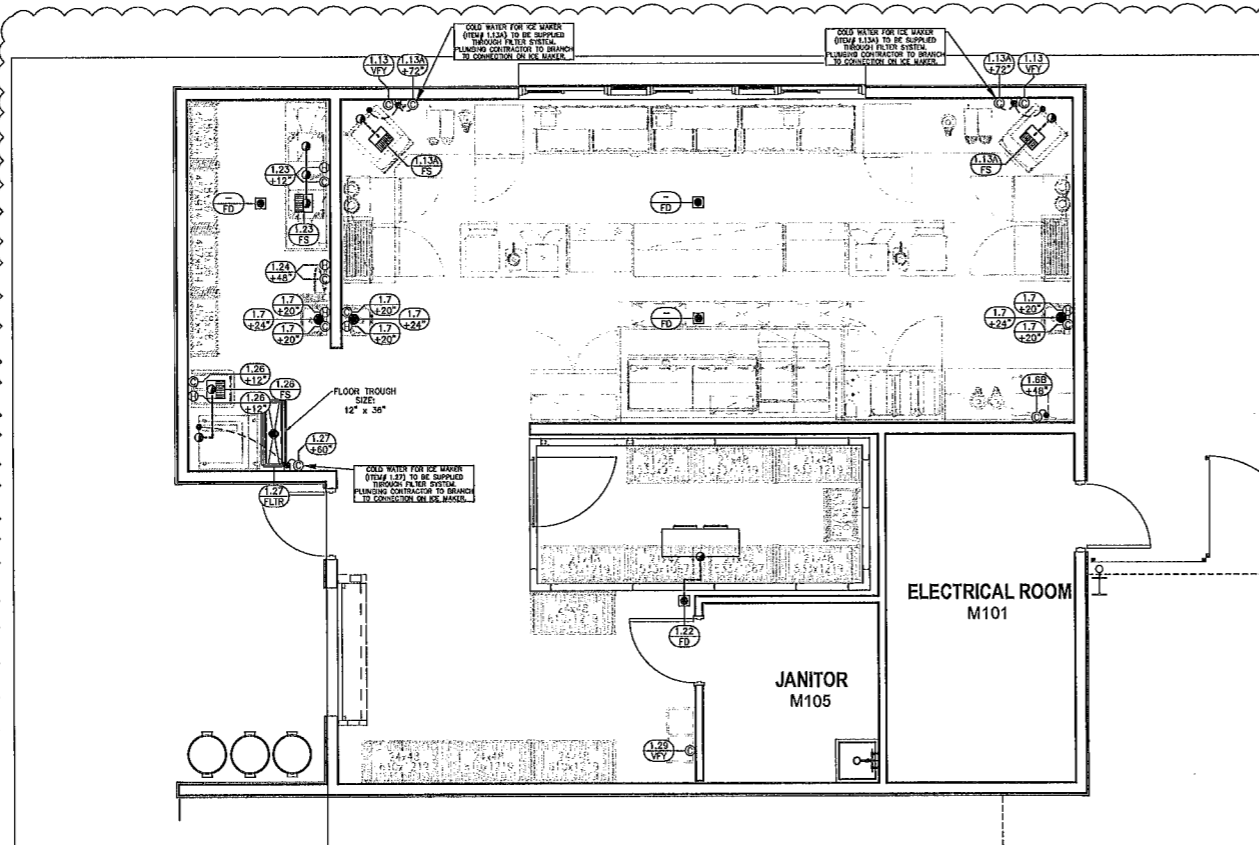

1. MULTI-PURPOSE CONCESSION STAND EQUIPMENT				PLUMBING				PLUMBING REMARKS
ITEM NO.	QTY.	DESCRIPTION	MANUFACTURER & MODEL NO.	HOT WATER	COLD WATER	WASTE	COND. A.P.F.	
1.1	1	REV. WORK COUNTER	ATOSA # MFP84099R					
1.1A	1	WALL-MOUNTED SHELVING	BK RES. # BWS-1848					
1.2	2	36" ELECTRIC GRIDDLE	VALCANI # HD32M					
1.2A	1	72" EQUIPMENT STAND	BK RES. # WFS-7230					
1.3	2	ELECTRIC FRYER	FRENKELER # FRES-17					
1.4	1	EXHAUST HOOD	ACCUREK # HECW-128-S					
-	1	TEMPERED MAKE-UP AIR UNIT	ACCUREK # TMSK-P12-112-WF					
-	1	EXHAUST FAN	ACCUREK # KOLUC-180-10					
1.5	1	UNDERCOUNTER FREEZER	ATOSA # MFP84070R					
1.5A	3	FRENCH FRY WARMER	HATCO # FFW-1					
1.6	1	WORK TABLE	BK RES. # CWS-7230					
1.6A	1	WALL-MOUNTED SHELVING	BK RES. # BWS-1872					
1.6B	1	COFFEE BREWER	BUNN # 63400.0101			3/8"	48"	
1.7	3	HAND SINK	BK RES. # BWS-D-1410-SS-P-G	1/2"	1/2"	2"	20"	DRAINS LOCATED @ 24" A.P.F.
1.8	2	FRONT COUNTER	AERO # CUS10M					
1.8A	2	WALL-MOUNTED SHELVING	BK RES. # BWS-1840					
1.9	2	HOT DOG GRILL	HEMACO # 8045W-220					
-	2	BUN WARMER	HEMACO # 8045W-SW-220					
1.10	2	UNDERCOUNTER REFRIGERATOR	ATOSA # MFP84010R					
1.11	2	UNDERCOUNTER WARMER	ALTO-SHAAM # 750-S					
1.12	4	COUNTERTOP FOOD WARMER	VOLLMATH # 72425					
1.13	2	BEVERAGE & ICE DISPENSER	BY OTHERS					VFY VERIFY PLUMBING
1.13A	2	ICE MAKER "BUCKET-STYLE"	SCOTTSMAN # HD422A-1			3/8"	72"	WATER FILTER SIZE: 3/8"
1.14	2	FROZEN DRINK MACHINE	VOLLMATH # VDFP128-37					
1.15	2	UNDERCOUNTER FREEZER	ATOSA # MFP84050R					
1.17	1	85" BOTTLE COOLER	ATOSA # MESS20R					
1.18	3	P.O.S. SYSTEMS	BY OTHERS					
1.19	2	WORK COUNTER	BK RES. # CWS-3060					
1.19A	2	NACHO CHIP WARMER	HATCO # FFW-1-WN					
1.19B	2	NACHO CHEESE DISPENSER	SERVER # 81140					
1.19C	2	POPCORN POPPER	GLOBAL SOLUTIONS # 621735					
1.20	2	HEATED MERCHANDISER	ALTO-SHAAM # HSM-36/55/7					
1.21	1	WORK COUNTER	AERO # 3150-308A					
1.22	1	WALK-IN COOLER	KOLPAK # A23375394					
-	1	COOLER EVAPORATOR COIL	KOLPAK # KME28-075-180-PR-4		3/4"			LIQUID: 3/8" & SUCTION: 5/8"
-	1	COOLER CONDENSING UNIT	KOLPAK # RFP09W0P-2E					LIQUID: 3/8" & SUCTION: 5/8"
1.22A	1	COOLER SHELVING UNIT	ADV. TASC0 # EQ-2148-X					
1.22B	4	COOLER SHELVING UNIT	ADV. TASC0 # EQ-2148-X					
1.22C	1	COOLER SHELVING UNIT	ADV. TASC0 # EQ-2148-X					
1.22D	1	COOLER SHELVING UNIT	ADV. TASC0 # EQ-2142-X					
1.23	1	3-COMPARTMENT SINK	BK RES. # BWS-3-1825-12-1815	1/2"	1/2"	1-1/2"	12"	3rd. DRAINS
1.23A	4	WALL-MOUNTED SHELVING	ADV. TASC0 # EQ-1836-X					
1.24	1	HOSE REEL	TAS BRASS # RH-240-CHX1	1/2"	1/2"	1-1/2"	48"	
1.25	4	DRYING RACK SHELVING	ADV. TASC0 # EQ-1836-X					
1.26	1	1-COMPARTMENT SINK	BK RES. # BWS-1-1820-125	1/2"	1/2"	1-1/2"	12"	WATER FILTER SIZE: 3/8"
1.27	1	ICE MAKER "BUCKET-STYLE"	SCOTTSMAN # C0022MA-1			3/8"	60"	WATER FILTER SIZE: 3/8"
1.27A	1	ICE BIN	SCOTTSMAN # 85305			3/4"		
1.28	-	SPARE NO.	-					
1.29	-	BAG & BOX STRAP RACK	BY OTHERS					VFY VERIFY PLUMBING
1.30	-	SPARE NO.	-					
1.30A	-	SPARE NO.	-					
1.31	4	DRY STORAGE SHELVING	ADV. TASC0 # EQ-2448-X					

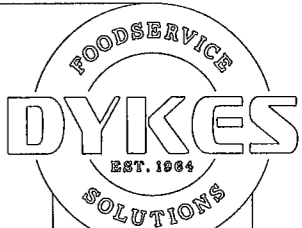

1217 JORDAN LANE  
HUNTSVILLE, AL. 35816  
OFFICE: 256-799-7023  
FAX: 256-837-3443

THIS SET OF DOCUMENTS AND THE DESIGN SHOWN HEREIN ARE THE PROPERTY OF DYKES FOODSERVICE SOLUTIONS, INC. REPRODUCTION OR ANY OTHER UNAUTHORIZED USE OF THESE DOCUMENTS WITHOUT THE WRITTEN CONSENT OF DYKES FOODSERVICE SOLUTIONS WILL BE SUBJECT TO LEGAL ACTION.

THE LAND  
SPORTS COMPLEX  
Saraland, AL.

PROJECT NAME:

# 2 SOFTBALL CONCESSION STAND

**PLUMBING SYMBOLS**

COLD WATER	CW	⊕
HOT WATER	HW	⊕
WASTE	W	⊙
INDIRECT WASTE	IW	⊙
HUB DRAIN / AIR GAP DRAIN	HD/AGD	⊙
FLOOR DRAIN	FD	⊙
FUNNEL-TYPE FLOOR DRAIN	FFD	⊙
FLOOR SINK - 1/2 GRATE	FS	⊙
FLOOR TROUGH	FLTR	⊙
STEAM SUPPLY	SS	⊙
GAS SUPPLY	G	⊙
POINT OF CONNECTION EQUIP.	AFF	⊙
ABOVE FINISH FLOOR	AFF	⊙
BELOW FINISH FLOOR	BFF	⊙
BRANCH TO CONNECTIONS	BTC	⊙

**ELECTRICAL / PLUMBING NOTE:**

ALL ELECTRICAL AND/OR MECHANICAL INFORMATION ON THIS PAGE IS PROVIDED AS REFERENCE ONLY BY THE KITCHEN EQUIPMENT CONTRACTOR (K.E.C.) TO AID IN THE ENGINEERING AND DESIGN OF THIS PROJECT AS IT PERTAINS TO THE FOODSERVICE EQUIPMENT SPECIFICATIONS, PLACEMENT, AND UTILITY REQUIREMENTS.

FOR ACCURATE ELECTRICAL AND MECHANICAL INFORMATION, REFER TO THE APPROPRIATE PAGES IN THE JOB DOCUMENTS PROVIDED BY THE LICENSED ENGINEERS.


PLUMBING FIXTURES (FLOOR SINKS, FLOOR DRAINS, ETC.) ARE TO BE SUPPLIED BY PLUMBING CONTRACTORS.

**NOTE:**

THE PLANS AND DOCUMENTS PROVIDED BY DYKES FOODSERVICE SOLUTIONS, INC. ARE NOT TO BE USED AS CONSTRUCTION DOCUMENTS.

THESE DOCUMENTS ARE PROVIDED TO THE ARCHITECTURAL AND ENGINEERING DESIGN TEAM, AS AN INFORMAL AID IN THE FACILITY PLANNING, DESIGN AND CONSTRUCTION PROCESS AS IT PERTAINS TO FOODSERVICE EQUIPMENT AND ARE SUBJECT TO APPROVAL BEFORE INCLUSION IN THE OFFICIAL SET OF CONSTRUCTION DOCUMENTS.

ALTHOUGH EVERY EFFORT HAS BEEN MADE TO ENSURE THAT THE INFORMATION CONTAINED WITHIN THESE DOCUMENTS IS AS COMPLETE AND ACCURATE AS POSSIBLE, IT IS THE RESPONSIBILITY OF EACH INDIVIDUAL TRADE TO REVIEW ALL DOCUMENTATION PROVIDED BY DYKES FOODSERVICE SOLUTIONS, INC. TO CONFIRM THAT THE INFORMATION CONTAINED HEREIN IS COMPREHENSIBLE, FREE FROM ERRORS, INCONSISTENCIES, AND/OR OMISSIONS AS IT RELATES TO ANY AND ALL ELECTRICAL, MECHANICAL, AND PLUMBING UTILITIES REQUIRED TO SUPPORT THE PROPER FUNCTION OF ALL FOODSERVICE EQUIPMENT PROVIDED BY DYKES FOODSERVICE SOLUTIONS, INC. BEFORE BEGINNING CONSTRUCTION.

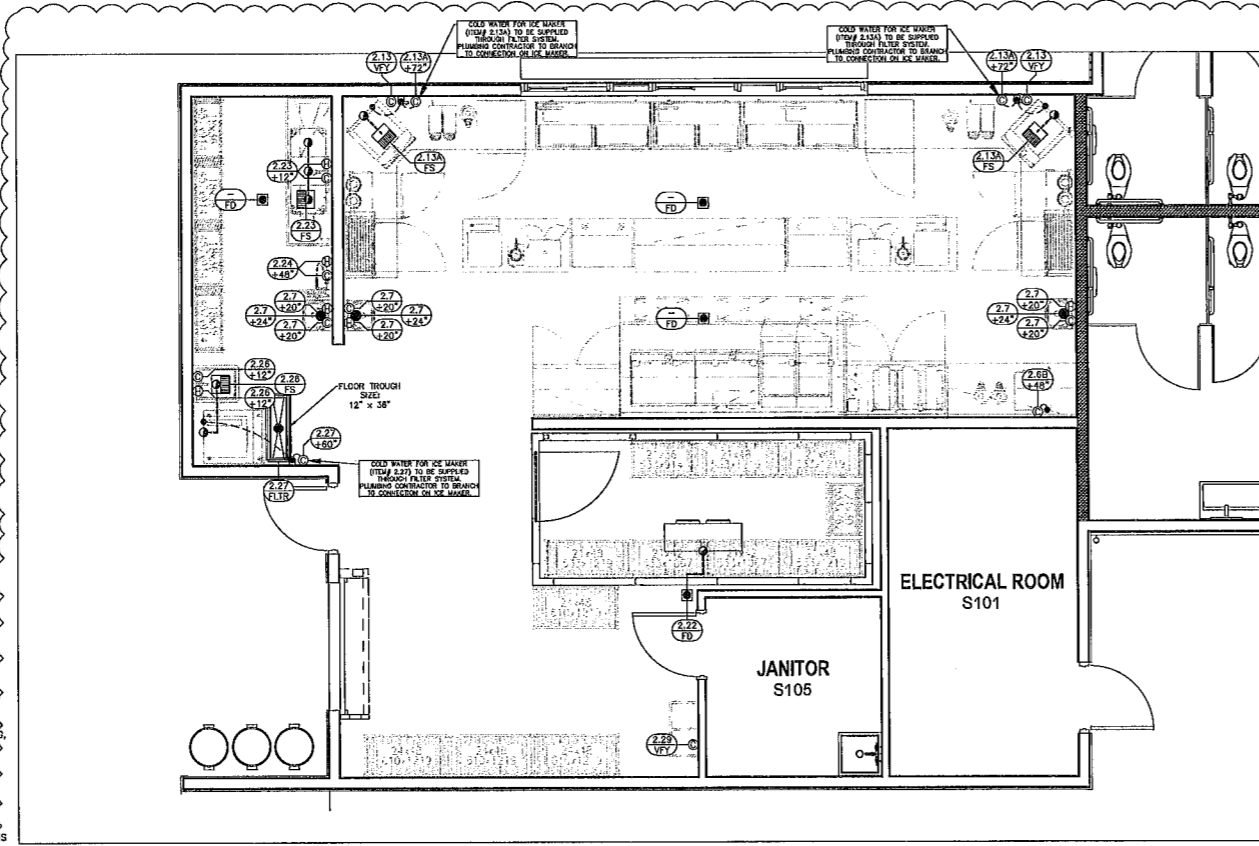

2. SOFTBALL CONCESSION STAND EQUIPMENT				PLUMBING				PLUMBING REMARKS
ITEM NO.	QTY.	DESCRIPTION	MANUFACTURER & MODEL NO.	HOT WATER	COLD WATER	WASTE	COND. A.P.F.	
2.1	1	REV. WORK COUNTER	ATOSA # MFP84099R					
2.1A	1	WALL-MOUNTED SHELVING	BK RES. # BWS-1848					
2.2	2	36" ELECTRIC GRIDDLE	VALCANI # HD32M					
2.2A	1	72" EQUIPMENT STAND	BK RES. # WFS-7230					
2.3	2	ELECTRIC FRYER	FRENKELER # FRES-17					
2.4	1	EXHAUST HOOD	ACCUREK # HECW-128-S					
-	1	TEMPERED MAKE-UP AIR UNIT	ACCUREK # TMSK-P12-112-WF					
-	1	EXHAUST FAN	ACCUREK # KOLUC-180-10					
2.5	1	UNDERCOUNTER FREEZER	ATOSA # MFP84070R					
2.5A	3	FRENCH FRY WARMER	HATCO # FFW-1					
2.6	1	WORK TABLE	BK RES. # CWS-7230					
2.6A	1	WALL-MOUNTED SHELVING	BK RES. # BWS-1872					
2.6B	1	COFFEE BREWER	BUNN # 63400.0101			3/8"	48"	
2.7	3	HAND SINK	BK RES. # BWS-D-1410-SS-P-G	1/2"	1/2"	2"	20"	DRAINS LOCATED @ 24" A.P.F.
2.8	2	FRONT COUNTER	AERO # CUS10M					
2.8A	2	WALL-MOUNTED SHELVING	BK RES. # BWS-1840					
2.9	2	HOT DOG GRILL	HEMACO # 8045W-220					
-	2	BUN WARMER	HEMACO # 8045W-SW-220					
2.10	2	UNDERCOUNTER REFRIGERATOR	ATOSA # MFP84010R					
2.11	2	UNDERCOUNTER WARMER	ALTO-SHAAM # 750-S					
2.12	4	COUNTERTOP FOOD WARMER	VOLLMATH # 72425					
2.13	2	BEVERAGE & ICE DISPENSER	BY OTHERS					VFY VERIFY PLUMBING
2.13A	2	ICE MAKER "BUCKET-STYLE"	SCOTTSMAN # HD422A-1			3/8"	72"	WATER FILTER SIZE: 3/8"
2.14	2	FROZEN DRINK MACHINE	VOLLMATH # VDFP128-37					
2.15	2	UNDERCOUNTER FREEZER	ATOSA # MFP84050R					
2.16	2	85" BOTTLE COOLER	ATOSA # MESS20R					
2.17	1	85" BOTTLE COOLER	ATOSA # MESS20R					
2.18	3	P.O.S. SYSTEMS	BY OTHERS					
2.19	2	WORK COUNTER	BK RES. # CWS-3060					
2.19A	2	NACHO CHIP WARMER	HATCO # FFW-1-WN					
2.19B	2	NACHO CHEESE DISPENSER	SERVER # 81140					
2.19C	2	POPCORN POPPER	GLOBAL SOLUTIONS # 621735					
2.20	2	HEATED MERCHANDISER	ALTO-SHAAM # HSM-36/55/7					
2.21	1	WORK COUNTER	AERO # 3150-308A					
2.22	1	WALK-IN COOLER	KOLPAK # A23375394					
-	1	COOLER EVAPORATOR COIL	KOLPAK # KME28-075-180-PR-4		3/4"			LIQUID: 3/8" & SUCTION: 5/8"
-	1	COOLER CONDENSING UNIT	KOLPAK # RFP09W0P-2E					LIQUID: 3/8" & SUCTION: 5/8"
2.22A	1	COOLER SHELVING UNIT	ADV. TASC0 # EQ-2148-X					
2.22B	4	COOLER SHELVING UNIT	ADV. TASC0 # EQ-2148-X					
2.22C	1	COOLER SHELVING UNIT	ADV. TASC0 # EQ-2148-X					
2.22D	1	COOLER SHELVING UNIT	ADV. TASC0 # EQ-2142-X					
2.23	1	3-COMPARTMENT SINK	BK RES. # BWS-3-1825-12-1815	1/2"	1/2"	1-1/2"	12"	3rd. DRAINS
2.23A	4	WALL-MOUNTED SHELVING	ADV. TASC0 # EQ-1836-X					
2.24	1	HOSE REEL	TAS BRASS # RH-240-CHX1	1/2"	1/2"	1-1/2"	48"	
2.25	4	DRYING RACK SHELVING	ADV. TASC0 # EQ-1836-X					
2.26	1	1-COMPARTMENT SINK	BK RES. # BWS-1-1820-125	1/2"	1/2"	1-1/2"	12"	WATER FILTER SIZE: 3/8"
2.27	1	ICE MAKER "BUCKET-STYLE"	SCOTTSMAN # C0022MA-1			3/8"	60"	WATER FILTER SIZE: 3/8"
2.27A	1	ICE BIN	SCOTTSMAN # 85305			3/4"		
2.28	-	SPARE NO.	-					
2.29	-	BAG & BOX STRAP RACK	BY OTHERS					VFY VERIFY PLUMBING
2.30	-	SPARE NO.	-					
2.30A	-	SPARE NO.	-					
2.31	4	DRY STORAGE SHELVING	ADV. TASC0 # EQ-2448-X					

DRAWN BY: CHAD C.  
CHECKED BY: BILLY L.

REVISION NO. DATE:  
1. CONCESSION STANDS 8-1-23 CC

AS BUILT DRAWING DATE: \*

DRAWING APPROVAL  
 DRAWING APPROVED  
 APPROVED AS NOTED  
 RESUBMIT DRAWING

SIGNATURE  
PROJECT NO.:

DFS10602CC


DRAWING DATE:  
4-28-23

TITLE:  
FOODSERVICE  
PLUMBING  
PLAN


SHEET NO.:

FS-2.3  
SCALE:  
1/4" = 1'-0"


GENERAL NOTES  
THIS DRAWING IS FOR REFERENCE USE ONLY. NOT FOR CONSTRUCTION.

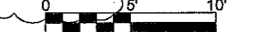

1 MULTI-PURPOSE CONCESSION STAND

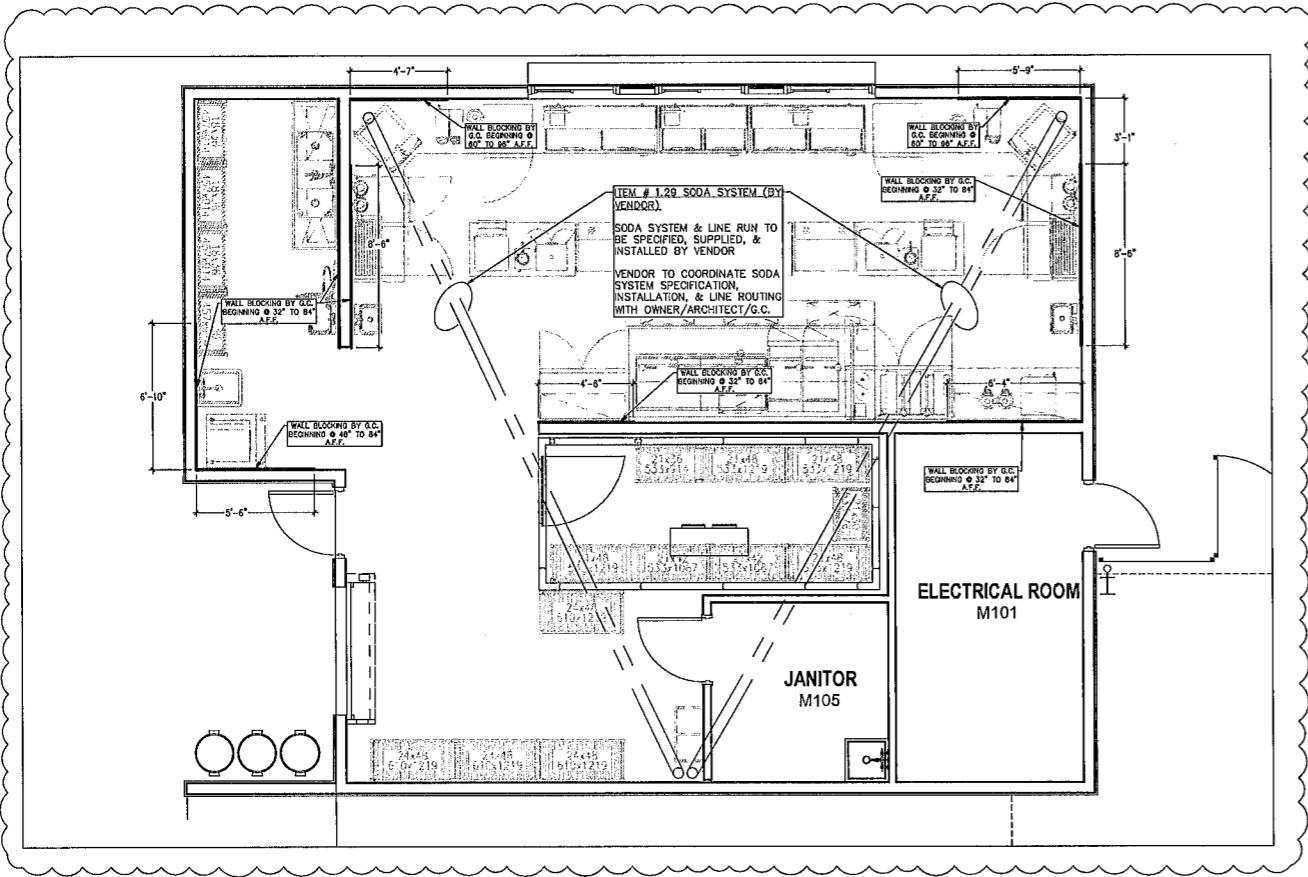

2 SOFTBALL CONCESSION STAND

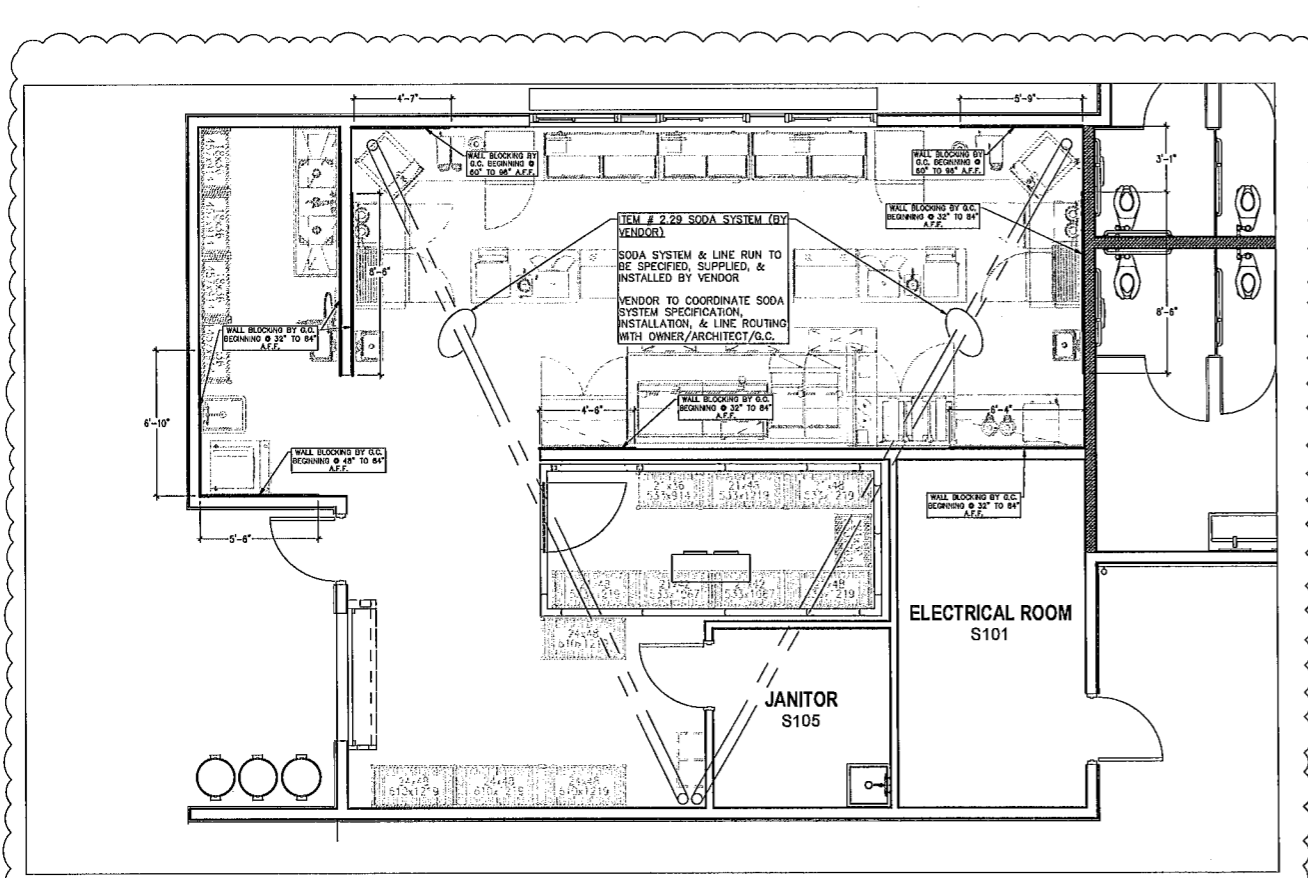

SODA CHASE DETAILS:

Contractor to provide & install schedule 40 electrician style conduit and fittings.

Only one 24" or 30" radius sweep bend (45 or 90 degree) may be used at each end of chase.

All joints must be solvent cemented in accordance with the pvc manufacturer's recommendations to guarantee a watertight chase.

CAUTION:

Plumbing style pvc not acceptable.


Conduit must be capped and sealed at both ends during construction.

Installer must trim exposed ends to four inches above finished floor during product line installation.

Conduit must be capped and sealed at both ends during construction.

After product lines are installed, open ends of the conduit must be capped and sealed (watertight).

Exact routing of soda line conduit is to be determined by the general contractor or mechanical/plumbing trades.

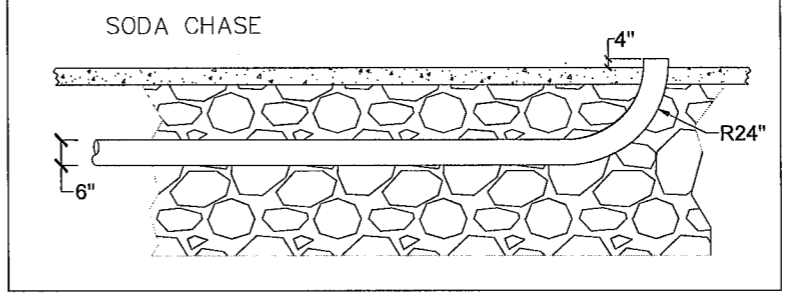

WALK-IN REF. DETAILS:

FLOOR TO BE LASER LEVEL AND CLEAR OF ANY DEBRIS FOR WALK-IN COOLER/FREEZER CONSTRUCTION.

DISCLAIMER:

WALL BACKING IS NOT REQUIRED FOR CMU WALLS.

PLEASE NOTE THAT AT ANY TIME IF THE WALL CONSTRUCTION IS CHANGED TO FRAME CONSTRUCTION, THEN WALL-BACKING WILL BE REQUIRED AND GENERAL CONTRACTOR IS TO COORDINATE WITH THE K.E.C. REGARDING WALL BACKING LOCATION FOR WALL-MOUNTED FOOD SERVICE EQUIPMENT, WALL-MOUNTED SHELVING, AND TABLES WITH PLUMBING CONNECTIONS.

SPECIAL CONDITIONS NOTE:

IF WALL BACKING IS REQUIRED, IT IS RECOMMENDED THAT ALL WALLS INSIDE THE KITCHEN HAVE 3/4" PLYWOOD BACKING FOR MOUNTING AT THE TIME OF INITIAL FOODSERVICE EQUIPMENT INSTALLATION & FUTURE ITEMS AS NEEDED.

DIMENSIONS SHOWN ARE DEEMED CRITICAL TO THE PROPER PLACEMENT OF EQUIPMENT AND SHOULD BE HELD AS SHOWN.


FINISHED OPENINGS FOR WALK-INS

MINIMUM FINISHED OPENING FOR WALK-IN SHOULD BE 48"W x 84"H.

NOTE:  
THE PLANS AND DOCUMENTS PROVIDED BY DYKES FOODSERVICE SOLUTIONS, INC. ARE NOT TO BE USED AS CONSTRUCTION DOCUMENTS.  
THESE DOCUMENTS ARE PROVIDED TO THE ARCHITECTURAL AND ENGINEERING DESIGN TEAM, AS AN INFORMAL AID IN THE FACILITY PLANNING, DESIGN AND CONSTRUCTION PROCESS AS IT PERTAINS TO FOODSERVICE EQUIPMENT AND ARE SUBJECT TO APPROVAL BEFORE INCLUSION IN THE OFFICIAL SET OF CONSTRUCTION DOCUMENTS.

ALTHOUGH EVERY EFFORT HAS BEEN MADE TO ENSURE THAT THE INFORMATION CONTAINED WITHIN THESE DOCUMENTS IS AS COMPLETE AND ACCURATE AS POSSIBLE, IT IS THE RESPONSIBILITY OF EACH INDIVIDUAL TRADE TO REVIEW ALL DOCUMENTATION PROVIDED BY DYKES FOODSERVICE SOLUTIONS, INC. TO CONFIRM THAT THE INFORMATION CONTAINED HEREIN IS COMPREHENSIBLE, FREE FROM ERRORS, INCONSISTENCIES, AND/OR OMISSIONS AS IT RELATES TO ANY AND ALL ELECTRICAL, MECHANICAL, AND PLUMBING UTILITIES REQUIRED TO SUPPORT THE PROPER FUNCTION OF ALL FOODSERVICE EQUIPMENT PROVIDED BY DYKES FOODSERVICE SOLUTIONS, INC. BEFORE BEGINNING CONSTRUCTION.

GENERAL NOTES  
THIS DRAWING IS FOR REFERENCE USE ONLY. NOT FOR CONSTRUCTION.

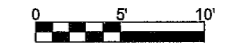

1217 JORDAN LANE  
HUNTSVILLE, AL. 35816  
OFFICE: 256-799-7023  
FAX: 256-837-3443

THIS SET OF DOCUMENTS AND THE DESIGN SHOWN HEREIN ARE THE PROPERTY OF DYKES FOODSERVICE SOLUTIONS, INC. REPRODUCTION VIOLATION OR ANY OTHER UNAUTHORIZED USE OF THESE DOCUMENTS WITHOUT THE WRITTEN CONSENT OF DYKES FOODSERVICE SOLUTIONS WILL BE SUBJECT TO LEGAL ACTION.

PROJECT NAME :  
THE LAND  
SPORTS COMPLEX  
Saraland, AL.

DRAWN BY: CHAD C.  
CHECKED BY: BILLY L.  
REVISION NO. DATE:  
1. CONCESSION STANDS 8-1-23 CC

AS BUILT DRAWING DATE: \*

DRAWING APPROVAL  
 DRAWING APPROVED  
 APPROVED AS NOTED  
 RESUBMIT DRAWING

SIGNATURE  
PROJECT NO. :  
DFS10602CC  
DRAWING DATE:  
4-28-23  
TITLE :  
FOODSERVICE  
SPECIAL  
CONDITIONS  
SHEET NO. :  
FS-3.0  
SCALE:  
1/4" = 1'-0"



ITEM # 1.22 WALK-IN COOLER



1217 JORDAN LANE  
HUNTSVILLE, AL 35816  
OFFICE: 256-799-7023  
FAX: 256-837-3443

THIS SET OF DOCUMENTS AND THE DESIGN SHOWN HEREIN ARE THE PROPERTY OF DYKES FOODSERVICE SOLUTIONS, INC. REPRODUCTION VIOLATION OR ANY OTHER UNAUTHORIZED USE OF THESE DOCUMENTS WITHOUT THE WRITTEN CONSENT OF DYKES FOODSERVICE SOLUTIONS WILL BE SUBJECT TO LEGAL ACTION.

PROJECT NAME :  
THE LAND  
SPORTS COMPLEX  
Saraland, AL.

DRAWN BY: CHAD C.  
CHECKED BY: BILLY L.  
REVISION NO. DATE:  
1. CONCESSION STANDS 8-1-23 CC

AS BUILT DRAWING DATE: \*

DRAWING APPROVAL  
 DRAWING APPROVED  
 APPROVED AS NOTED  
 RESUBMIT DRAWING

SIGNATURE

PROJECT NO. :

DFS10602CC

DRAWING DATE:

4-28-23

TITLE :

WALK-IN COOLER DRAWINGS

SHEET NO. :

FS-5.0

SCALE:  
1/4" = 1'-0"

**WALK-IN SPECIFICATIONS**

**WALK-IN COOLER**  
ORIGINAL SIZE: 10'0" W x 11'0" D x 8'0" H (SHOWN)

**PANELS**  
COOLING PANELS: 1/2" THICK POLYURETHANE INSULATED  
EXTERIOR FINISH: 1/4" THICK STAINLESS STEEL  
INTERIOR FINISH: 1/4" THICK STAINLESS STEEL  
FLOOR TYPE: POLISHED CONCRETE  
WALK-IN ACCESSORIES: 1/4" THICK STAINLESS STEEL  
REFRIGERATION: 1/2" THICK STAINLESS STEEL

**ATTENTION**

**SMOOTH FINISH DISCLAIMER**

Panel with non-finished and/or serrated panel finishes (smooth finished) on the exterior and interior faces may exhibit "oil canning" and surface imperfections on the surface. Our standard panels have a smooth finished surface on both faces that helps to reduce "oil canning" and any other imperfections on the exterior surface. Please be aware of this potential situation in your specification process. Such "oil canning" and surface issues are typical and are not covered under standard warranties.

**IN SWING DOOR**

INTERIOR EXTERIOR

**OPERABLE DOOR**  
10'0" W x 8'0" H  
DW-L

**DOOR ELECTRICAL INFORMATION**

DESCRIPTION	QTY	VOLTS	AMP LOAD
DOOR LIGHT	1	120	1.0
DOOR LOCK	1	120	1.0

**CONDENSING UNIT**

COMPARTMENT	TEMP F	DESCRIPTION	WE	QTY	MODEL #	REFRIGERANT	COMPRESSION TYPE	CONDENSER FAN MET	TOTAL AMP	PH AMP	DISC	SUCT	LIQ	DRN
COOLING	35	COOLING	10	1	1000000000	R404A	SCROLL	1000000000	100	100	100	100	100	100

**UNIT COOLER**

COMPARTMENT	TEMP F	DESCRIPTION	WE	QTY	MODEL #	REFRIGERANT	COMPRESSION TYPE	CONDENSER FAN MET	TOTAL AMP	PH AMP	DISC	SUCT	LIQ	DRN
COOLING	35	COOLING	10	1	1000000000	R404A	SCROLL	1000000000	100	100	100	100	100	100

**GENERAL NOTES**  
THIS DRAWING IS FOR REFERENCE USE ONLY. NOT FOR CONSTRUCTION.

1. WEATHERSTRIP DOOR

2. WIRE & CABLE CONNECTION AT ALL WIRE ENDS

3. WIRE & CABLE CONNECTION THROUGH DOOR

AT EVERY SURFACE CONTACT POINT SEALANT AROUND THE EXTERIOR OF THE ELECTRICAL CONDUIT AND PRESS THE CONDUIT AROUND THE WIRE. FAILURE TO ELIMINATE AIRFLOW IN THE CONDUIT WILL ALLOW HUMIDITY TO ENTER ELECTRICAL COMPONENTS ESPECIALLY LIGHTS WHICH WILL NOT BE COVERED UNDER WARRANTY.

\*NOTE\* TOP SURFACE WIRE, SEALANT PRODUCTS, FLOORING.

LEAD WIRE TO BE PULLED THROUGH DOOR

